


100
0 10
Millimetres

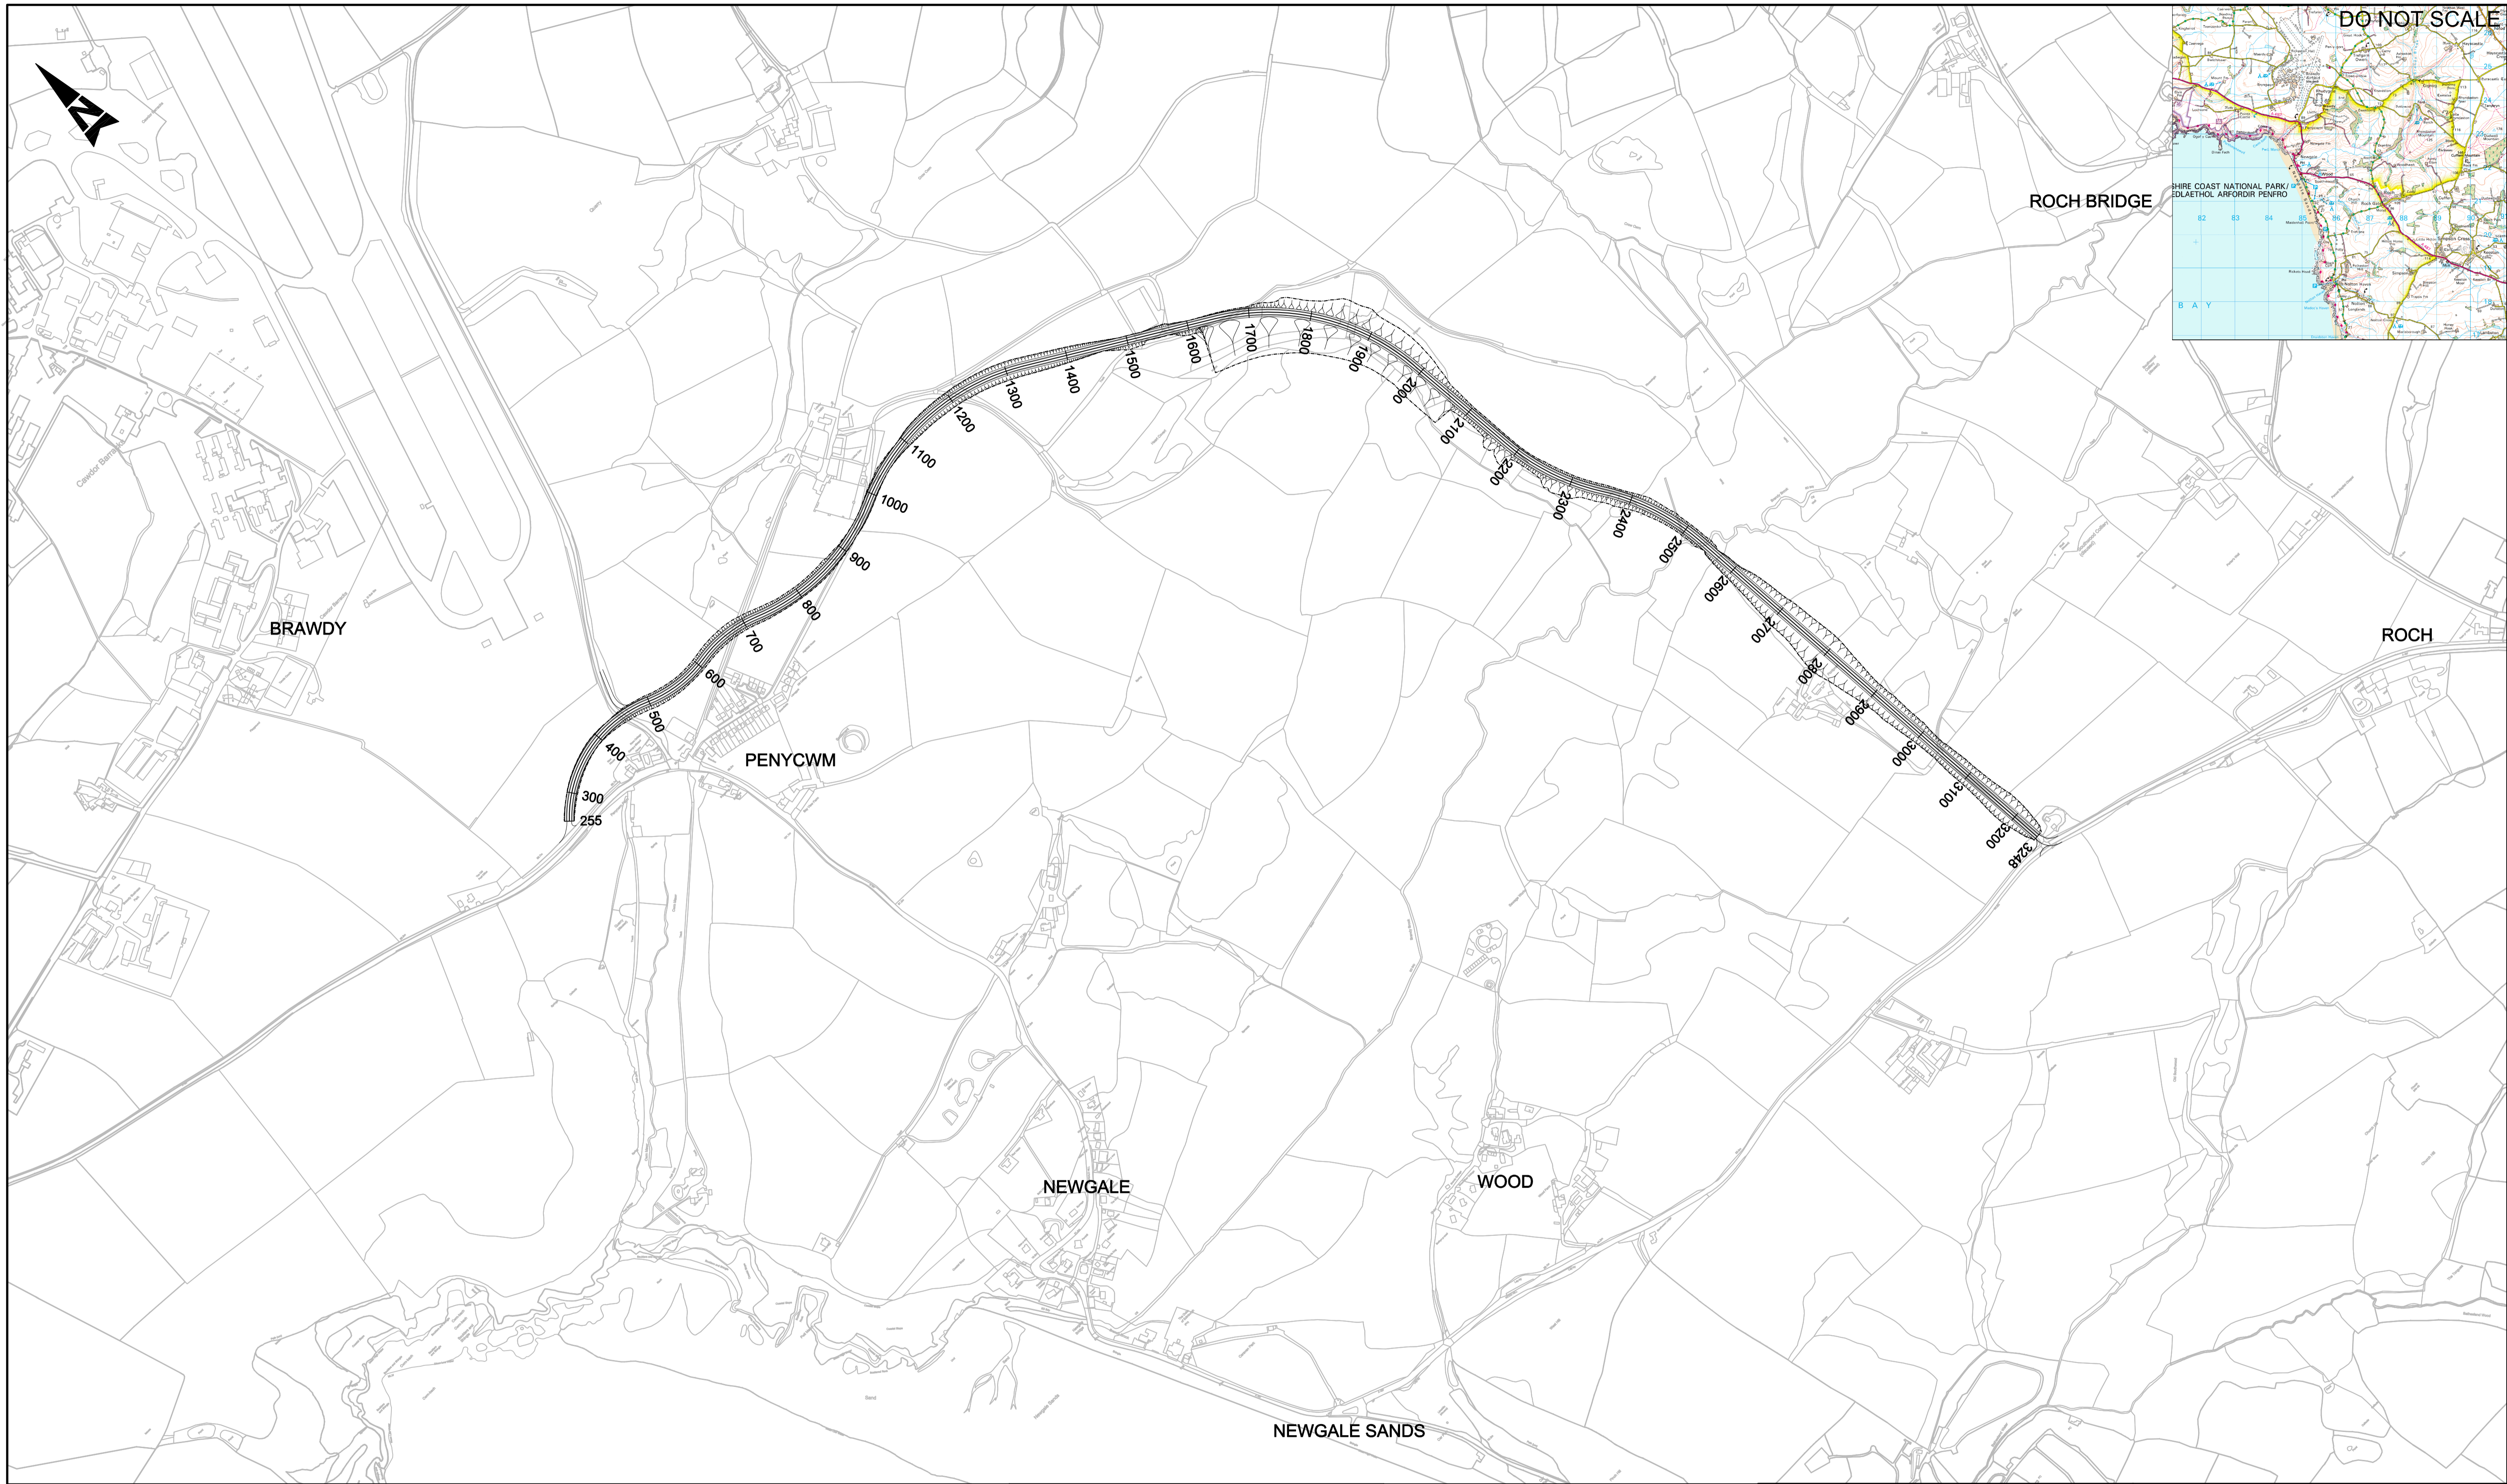

DO NOT SCALE

USER: w63241 Date: 03/01/17 10:00:55 Filename: C:\Users\w63241\AppData\Local\Temp\Atkins\1480160152-XX-ZZ-ATK-DR-D-2002-2002.dwg

SAFETY, HEALTH AND ENVIRONMENTAL
INFORMATION

In addition to the hazards/risks normally associated with the types of work detailed on this drawing, note the following:

CONSTRUCTION

NONE

MAINTENANCE/CLEANING

NONE

DECOMMISSIONING/DEMOLITION

NONE

It is assumed that all works will be carried out by a competent contractor working, where appropriate, to an approved method statement

| | | | | | | |
|------|------------|-----------------|------|-------|-------|--|
| | | | | | | |
| | | | | | | |
| | | | | | | |
| | | | | | | |
| | | | | | | |
| C | 17/02/2017 | SECOND REVISION | S.W. | R.M. | D.F. | |
| B | 18/10/2016 | FIRST REVISION | S.W. | C.R. | C.R. | |
| A | 21/08/2016 | FIRST ISSUE | S.W. | C.R. | C.R. | |
| Rev. | Date | Description | By | Chk'd | App'd | |

Drawing Status

WORK IN PROGRESS

Suitability

SO

Project Title

NEWGALE
BEACH ROAD

Drawing Title

OPTION 7
PLAN AND PROFILE DRAWING

ATKINS

West Glamorgan House
12 Orchard Street
Swansea
SA1 5AD

Tel: +44 (0)1792 641172
Fax: +44 (0)1792 472019
www.atkinsglobal.com

Copyright © Atkins Limited (2016)

Client



Scale

1:5000

Designed

S.W.

Drawn

S.W.

Checked

R.M.

Authorised

D.F.

Original Size

A1

Date

17/02/17

Date

17/02/17

Date

18/10/16

Date

17/02/17


Drawing Number

20160152-XX-ZZ-ATK-DR-D-2002

Revision

P1.1

OPTION 7 - STANDARDISED - LONGSECTION
SCALE: H 1:5000,V 1:1000. DATUM: 5.000

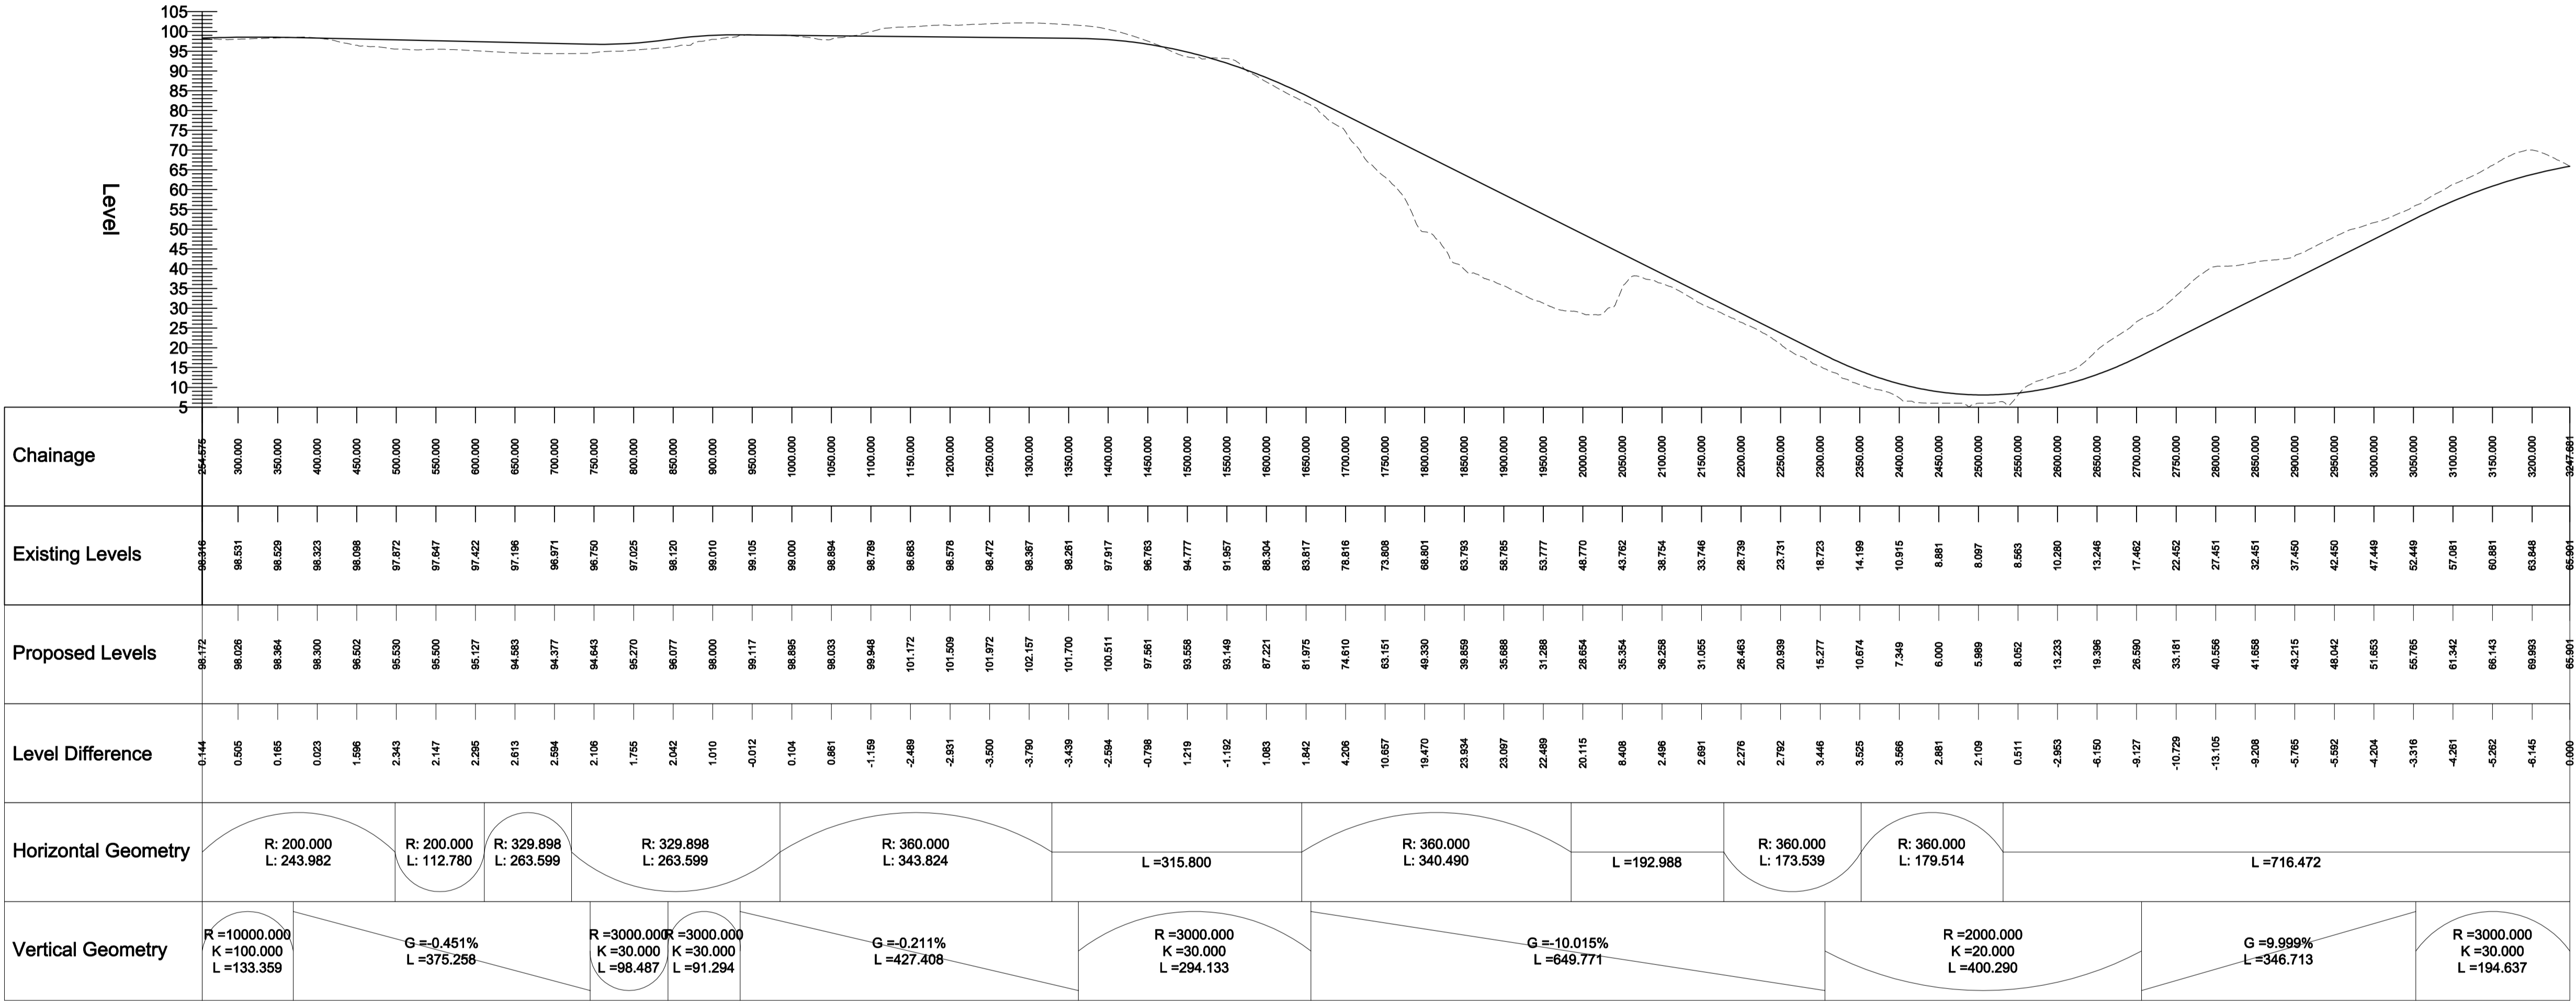

SAFETY, HEALTH AND ENVIRONMENTAL
INFORMATION

In addition to the hazards/risks normally associated with the types of work detailed on this drawing, note the following:

CONSTRUCTION

NONE

MAINTENANCE/CLEANING

NONE

DECOMMISSIONING/DEMOLITION

NONE

It is assumed that all works will be carried out by a competent contractor working, where appropriate, to an approved method statement

| | | | | | |
|------|------------|-----------------|------|-------|-------|
| C | 17/02/2017 | SECOND REVISION | S.W. | R.M. | D.F. |
| B | 18/10/2016 | FIRST REVISION | S.W. | C.R. | C.R. |
| A | 21/08/2016 | FIRST ISSUE | S.W. | C.R. | C.R. |
| Rev. | Date | Description | By | Chk'd | App'd |

Drawing Status

WORK IN PROGRESS

Suitability

SO

Project Title

NEWGALE
BEACH ROAD

Drawing Title

OPTION 7
PLAN AND PROFILE DRAWING

Copyright © Atkins Limited (2016)

Client



West Glamorgan House
12 Orchard Street
Swansea
SA1 5AD

Tel: +44 (0)1792 641172
Fax: +44 (0)1792 472019
www.atkinsglobal.com

| | | | | |
|-------------------------------|----------|----------|----------|------------|
| Scale | Designed | Drawn | Checked | Authorised |
| 1:5000 | S.W. | S.W. | R.M. | D.F. |
| Original Size | Date | Date | Date | Date |
| A1 | 17/02/17 | 17/02/17 | 17/02/17 | 17/02/17 |
| Drawing Number | Revision | | | |
| 20160152-XX-ZZ-ATK-DR-D-2002A | P1.1 | | | |