


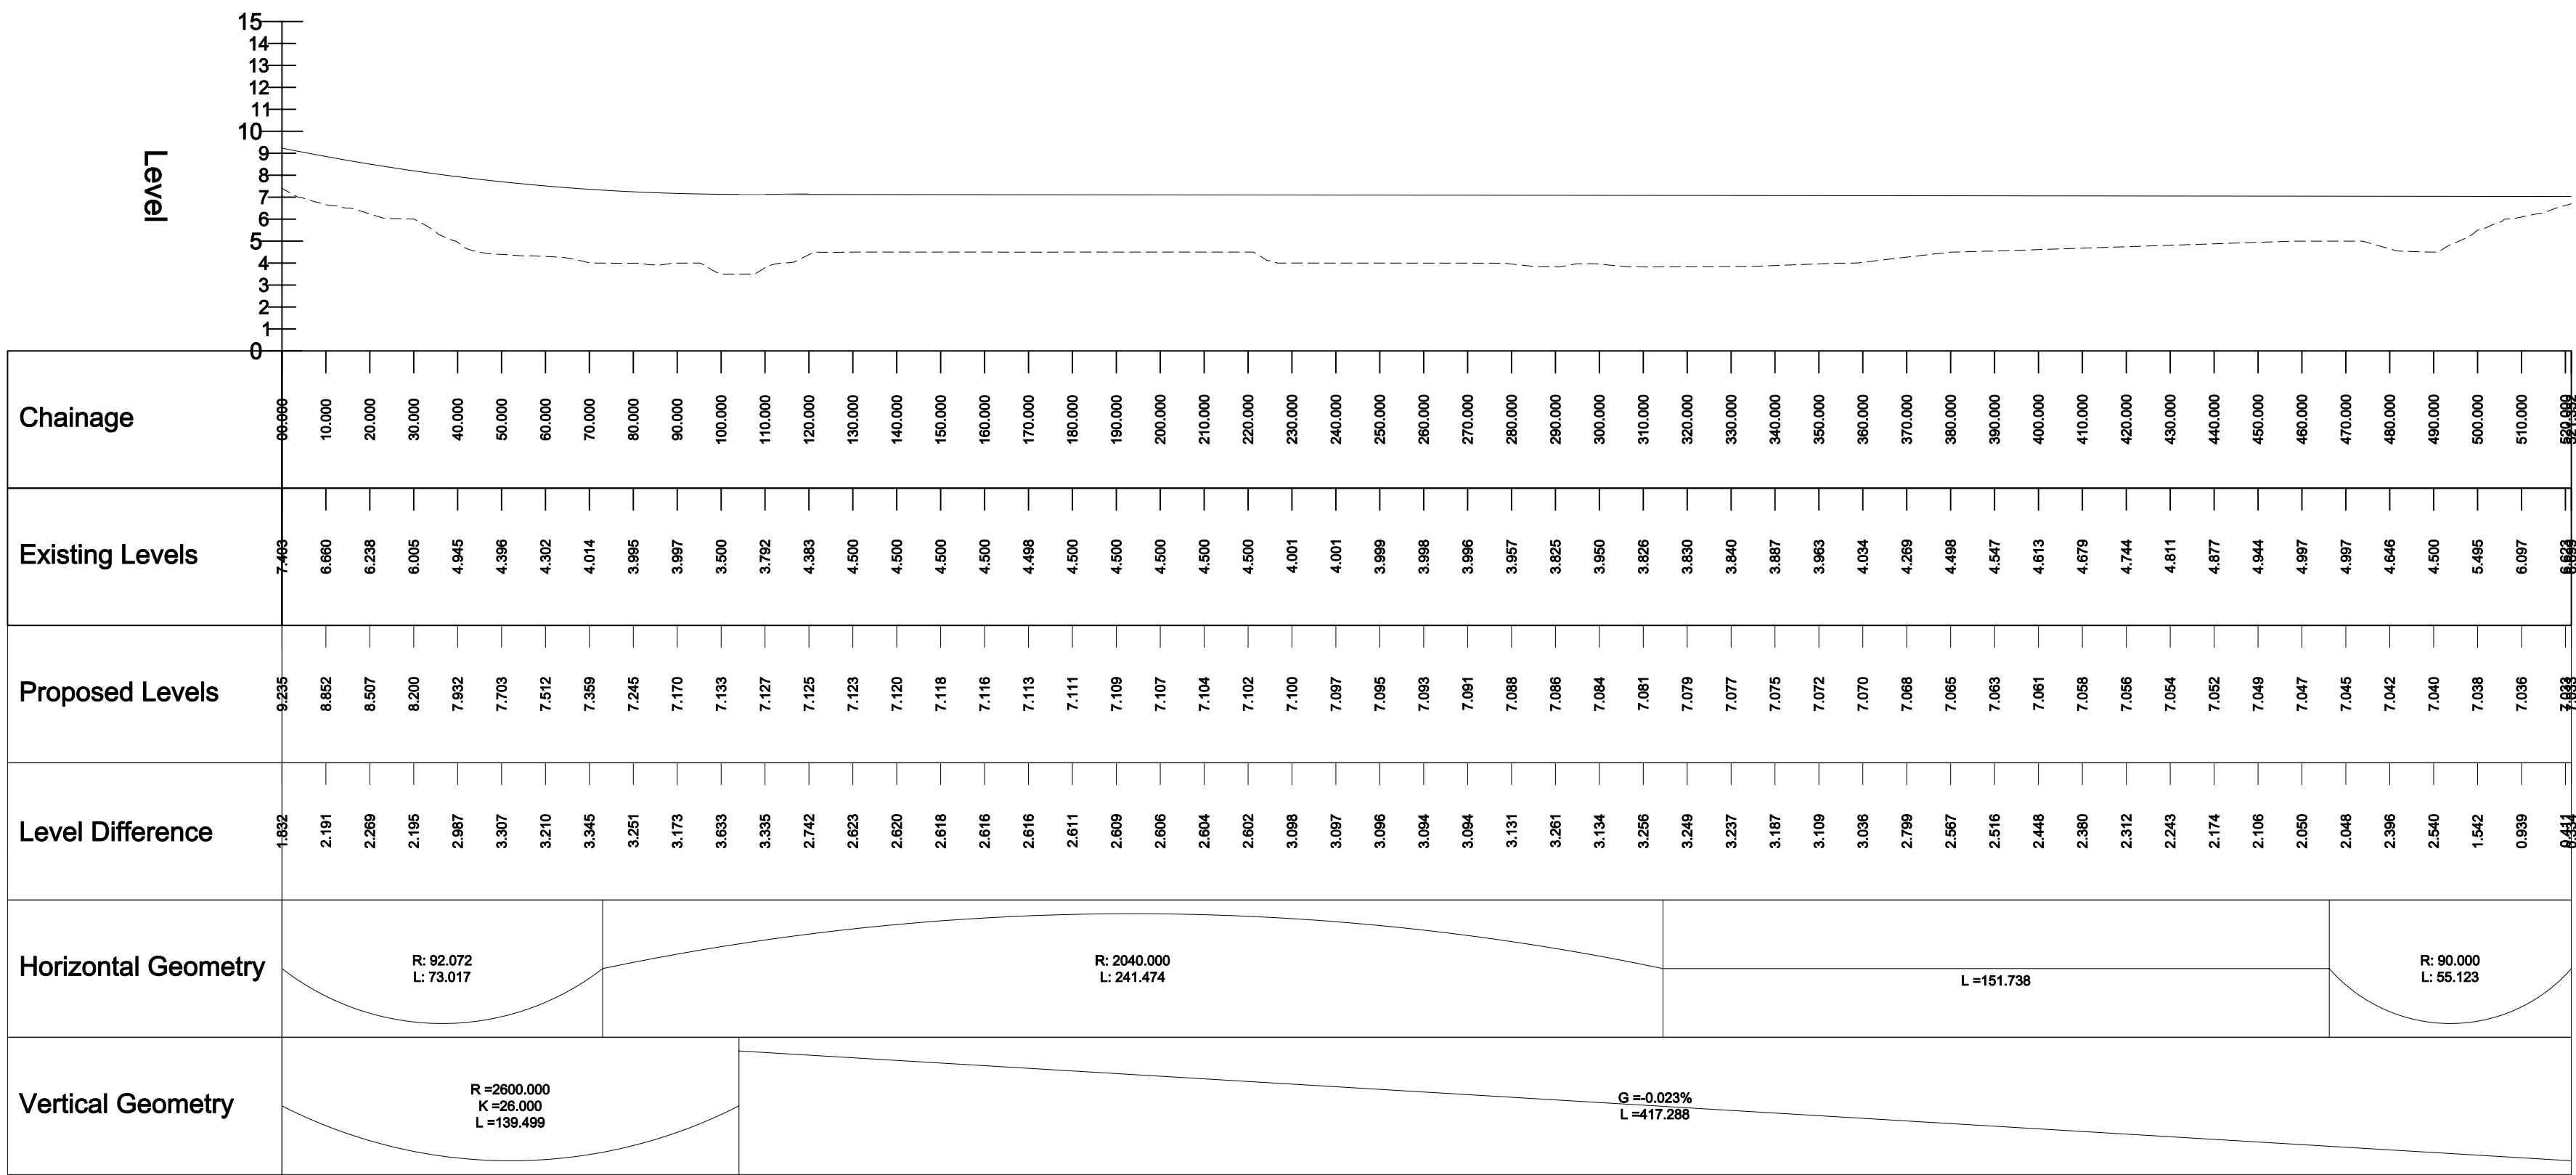

	SAFETY, HEALTH AND ENVIRONMENTAL INFORMATION										Drawing Status WORK IN PROGRESS	Suitability SO	Project Title NEWGALE BEACH ROAD			
	In addition to the hazards/risks normally associated with the types of work detailed on this drawing, note the following:										Drawing Title OPTION 3 PLAN AND PROFILE DRAWING					
	CONSTRUCTION															
	NONE															
	MAINTENANCE/CLEANING										West Glamorgan House 12 Orchard Street Swansea SA1 5AD Tel: +44 (0)1792 641172 Fax: +44 (0)1792 472019 www.atkinsglobal.com Copyright © Atkins Limited (2016)					
	NONE															
	DECOMMISSIONING/DEMOLITION			C	16/02/17	SECOND REVISION	S.W.	R.M.	D.F.							
	NONE			B	18/10/2016	FIRST REVISION	S.W.	C.R.	C.R.		Client 					
	It is assumed that all works will be carried out by a competent contractor working, where appropriate, to an approved method statement			A	21/08/2016	FIRST ISSUE	S.W.	C.R.	C.R.							
	Rev.	Date	Description	By	Chk'd	App'd										



	SAFETY, HEALTH AND ENVIRONMENTAL INFORMATION	
--	--	