

HYSBYSIAD I'R CYHOEDD
CYNGOR SIR PENFRO
CYFLWYNO NODWEDDION GOSTEGU TRAFFIG
(SOUTH ROAD, PENFRO) 2021



Rhoddir **HYSBYSIAD** drwy hyn bod Cyngor Sir Penfro yn cynnig, wrth arfer y pwerau a roddir gan Adran 90A a 90C o Ddeddf Priffyrdd 1980 a'r Rheoliadau Priffyrdd (Twmpathau Ffyrdd) 1996, i ddarparu nodweddion gostegu traffig ar South Road fel y manylir yn Atodlen 1999 o'r hysbysiad hwn.

Gellir astudio cynllun sy'n dangos lleoliad y nodweddion gostegu traffig ar-lein yn <https://www.sir-benfro.gov.uk/rheoleiddio-traffig-ffyrdd>


Os hoffech wrthwynebu'r cynnig, dylech anfon y rhesymau dros eich gwrthwynebiad drwy gwblhau'r ffurflen adborth ar-lein neu drwy ysgrifennu at yr islofnodedig erbyn yr 28 Ebrill 2021. Dyfynnwch: SOUTH RD – T/C

Dyddiedig y 7fed diwrnod hwn o Ebrill 2021


Darren Thomas
Pennaeth Seilwaith
Cyngor Sir Penfro

ATODLEN 1

Cyfeirnod	Lleoliad	Math
	South Road, Penfro	
i)	Ar bwynt sydd 106 metr i'r gorllewin o'r gyffordd â Jogram Avenue	Bwrdd croesi uchel 65mm o uchder (4800mm o hyd x lled y gerbyttfordd gyfan)
ii)	Ar bwynt sydd 93 metr i'r gorllewin o'r gyffordd â Jogram Avenue.	System flaenoriaeth – gyda blaenoriaeth yn y lôn tua'r dwyrain.

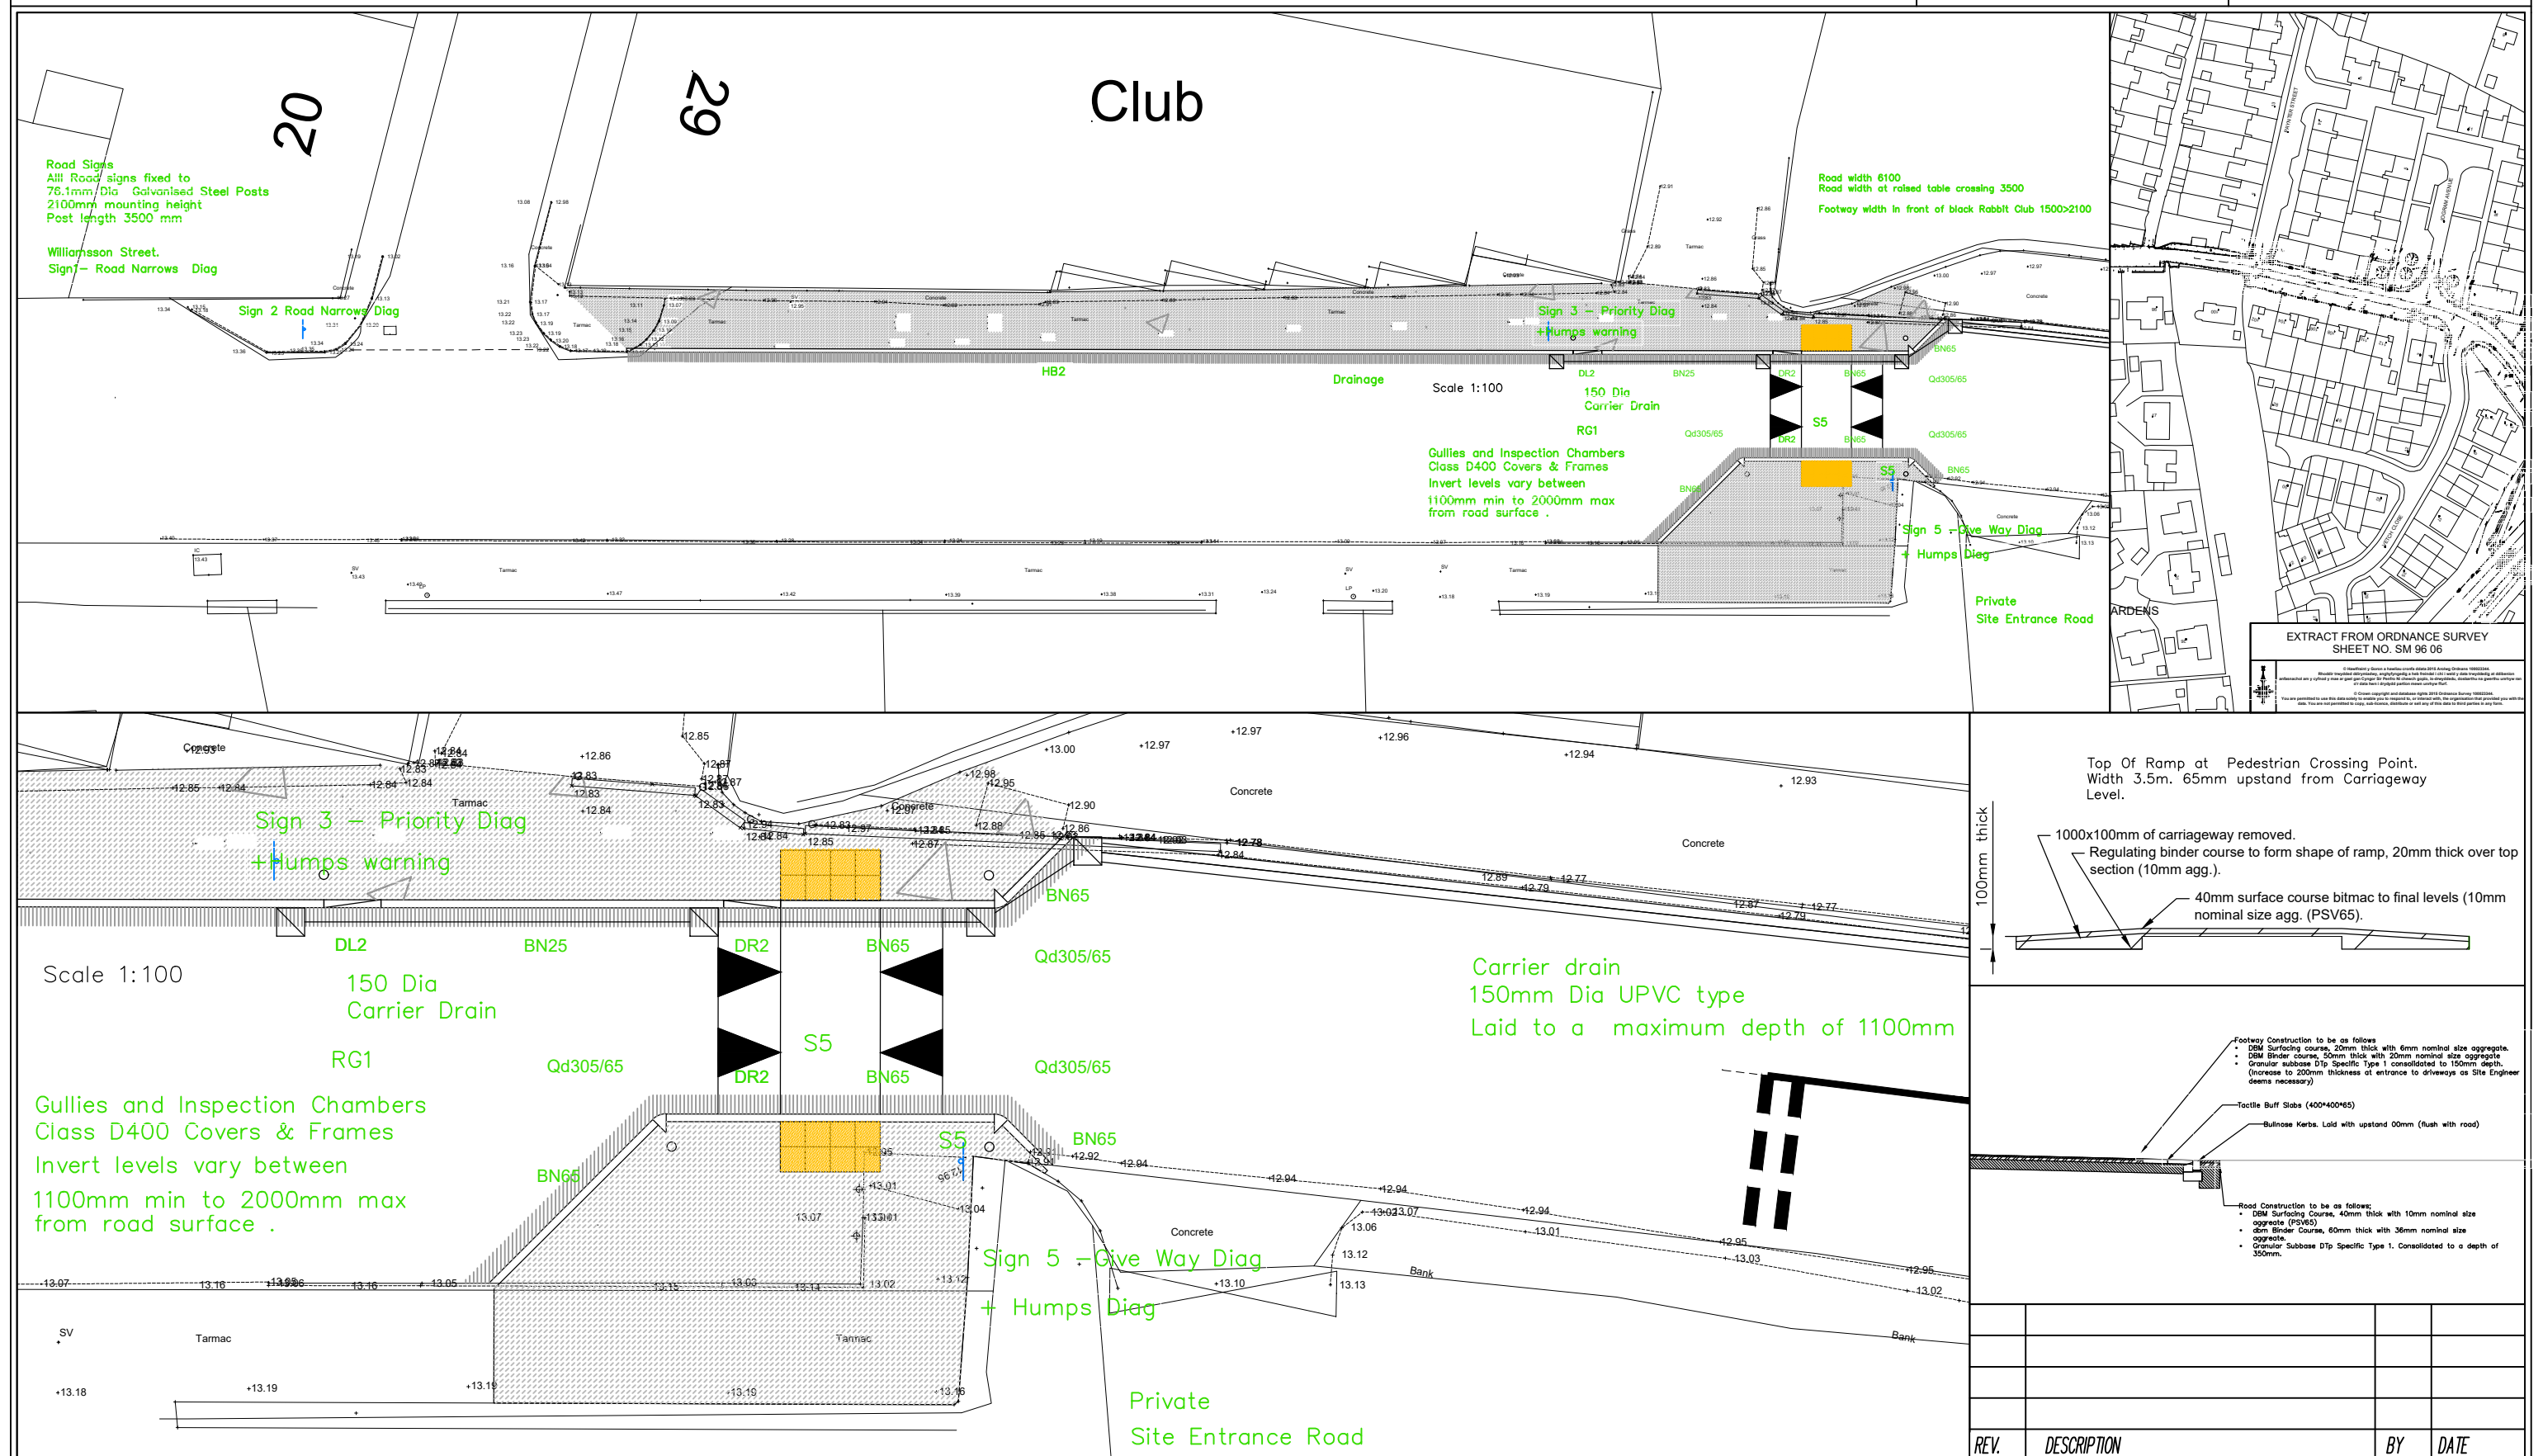

EXTRACT FROM ORDNANCE SURVEY SHEET NO. SM 96 06

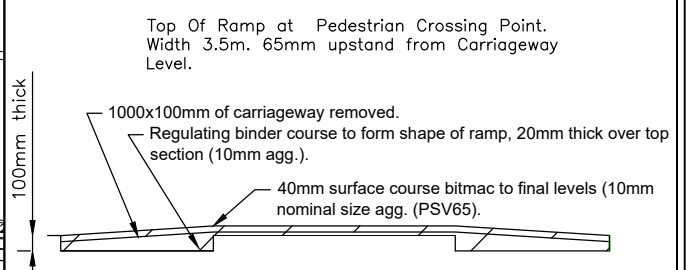

- Footway Construction to be as follows:
- DBM Surfacing course, 20mm thick with 6mm nominal size aggregate.
 - DBM Binder course, 50mm thick with 20mm nominal size aggregate.
 - Granular subbase D1p Specific Type 1 consolidated to 150mm depth. (increase to 200mm thickness at entrance to driveways as Site Engineer deems necessary)
- Tactile Buff Slabs (400x400x65)
- Bullnose Kerbs. Laid with upstand 60mm (flush with road)
- Road Construction to be as follows:
- DBM Surfacing Course, 40mm thick with 10mm nominal size aggregate (PSV65)
 - dbm Binder Course, 60mm thick with 36mm nominal size aggregate.
 - Granular Subbase D1p Specific Type 1, Consolidated to a depth of 350mm.

REV.	DESCRIPTION	BY	DATE

PEMBROKESHIRE COUNTY COUNCIL
CYNGOR SIR PENFRO

Cyngor Sir Penfro, Neuadd y Sir, HWLFFORDD, Sir Benfro. SA61 1TP
Ffon: 01437 764551

Pembrokeshire County Council, County Hall, HAVERFORDWEST, Pembrokeshire. SA61 1TP
Tel: 01437 764551
www.pembrokeshire.gov.uk

DRAWING TITLE

General Arrangement

DRAWN BY	Phil Leggett	SCALE	AS SHOWN
CHECKED			

PROJECT TITLE

Footway Black Rabbit Club South Road Pembroke

CAD REF.	DRAWING No.	CA1953 C102
PROJECT PHASE	Consultation	REV.