





GWELER Y TROSOLWG -
MEWNOSODIAD A - GRADDFA 1:200

INSERT A - SCALE 1:200

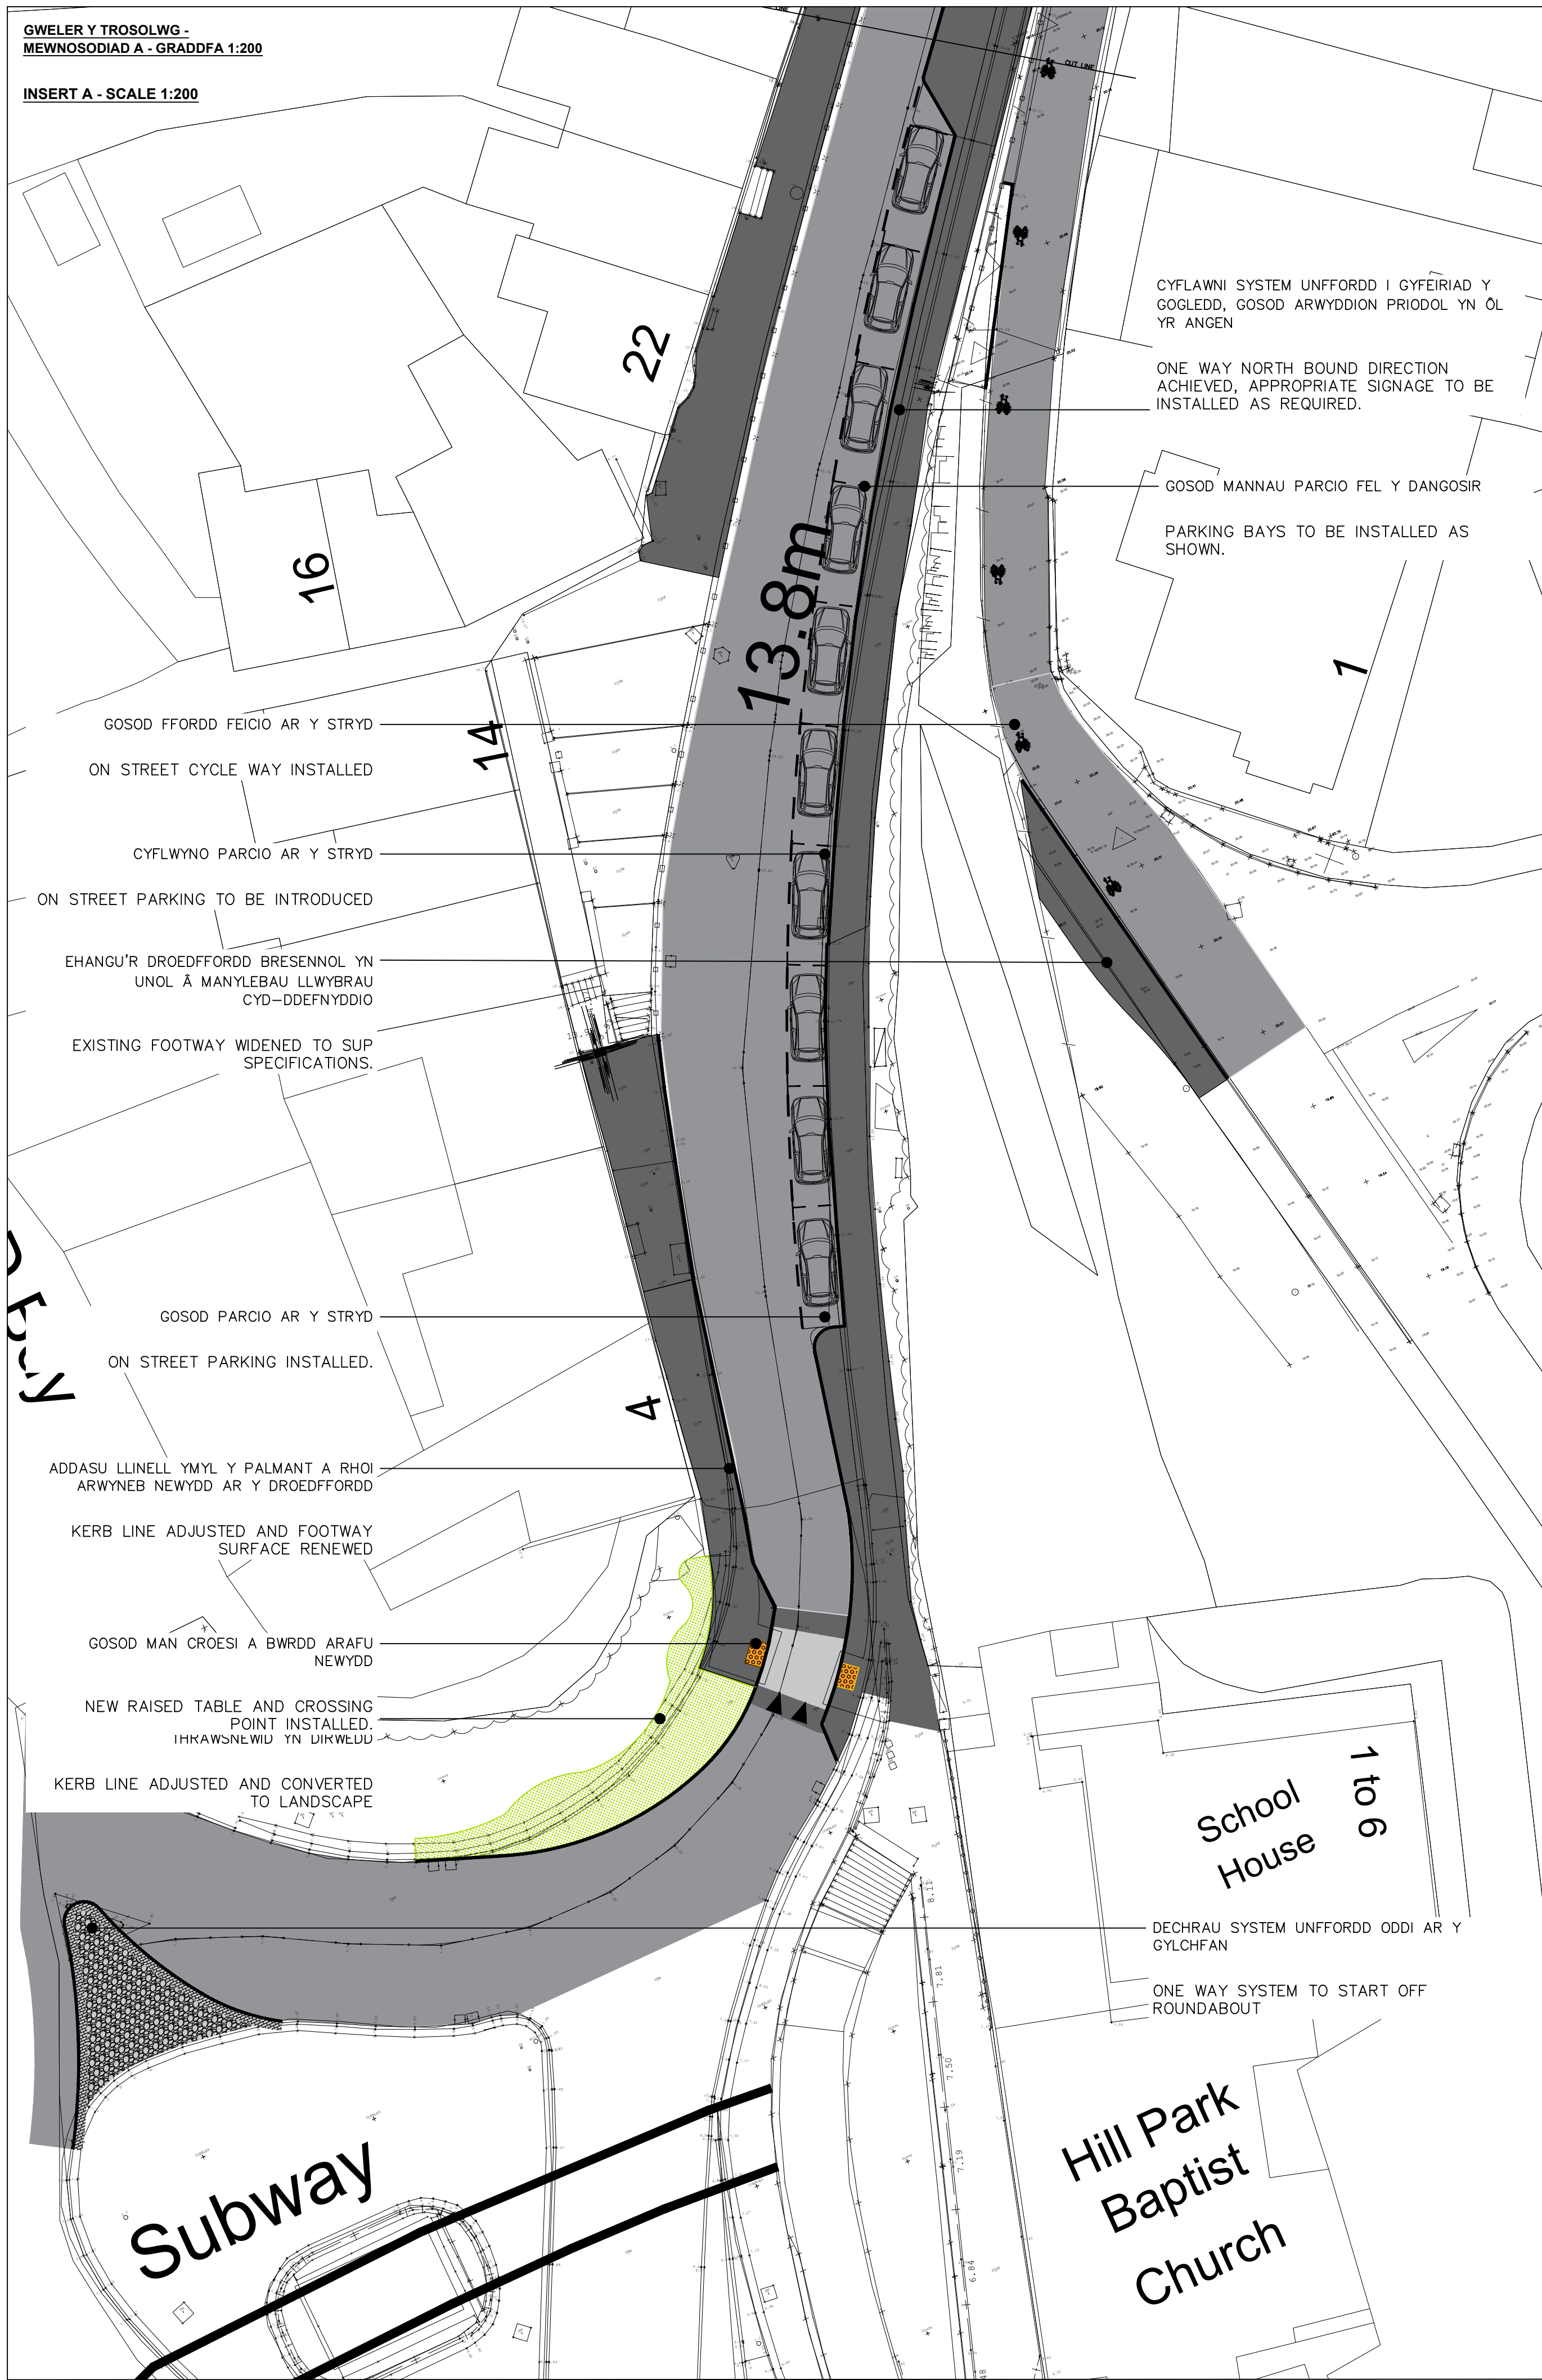

GWELER Y TROSOLWG -
MEWNOSODIAD B - GRADDFA 1:200

INSERT B - SCALE 1:200

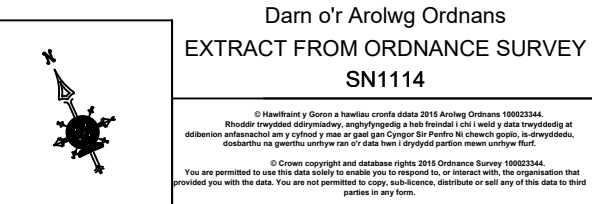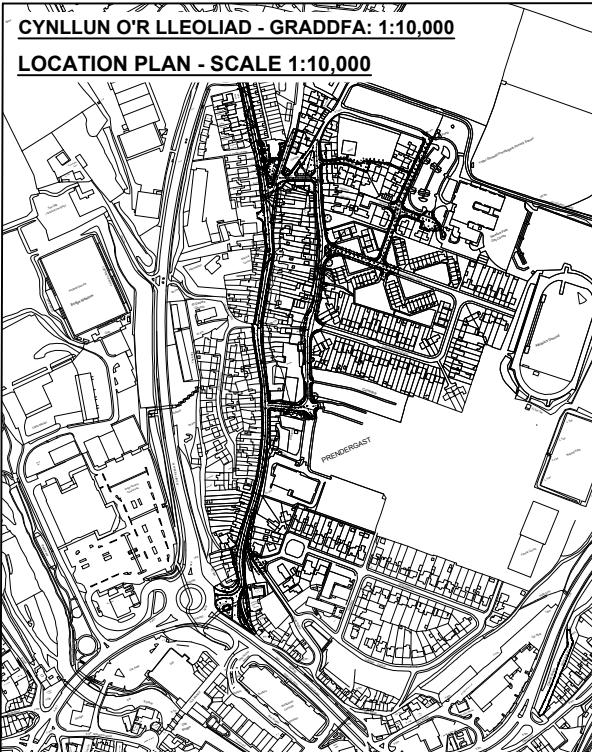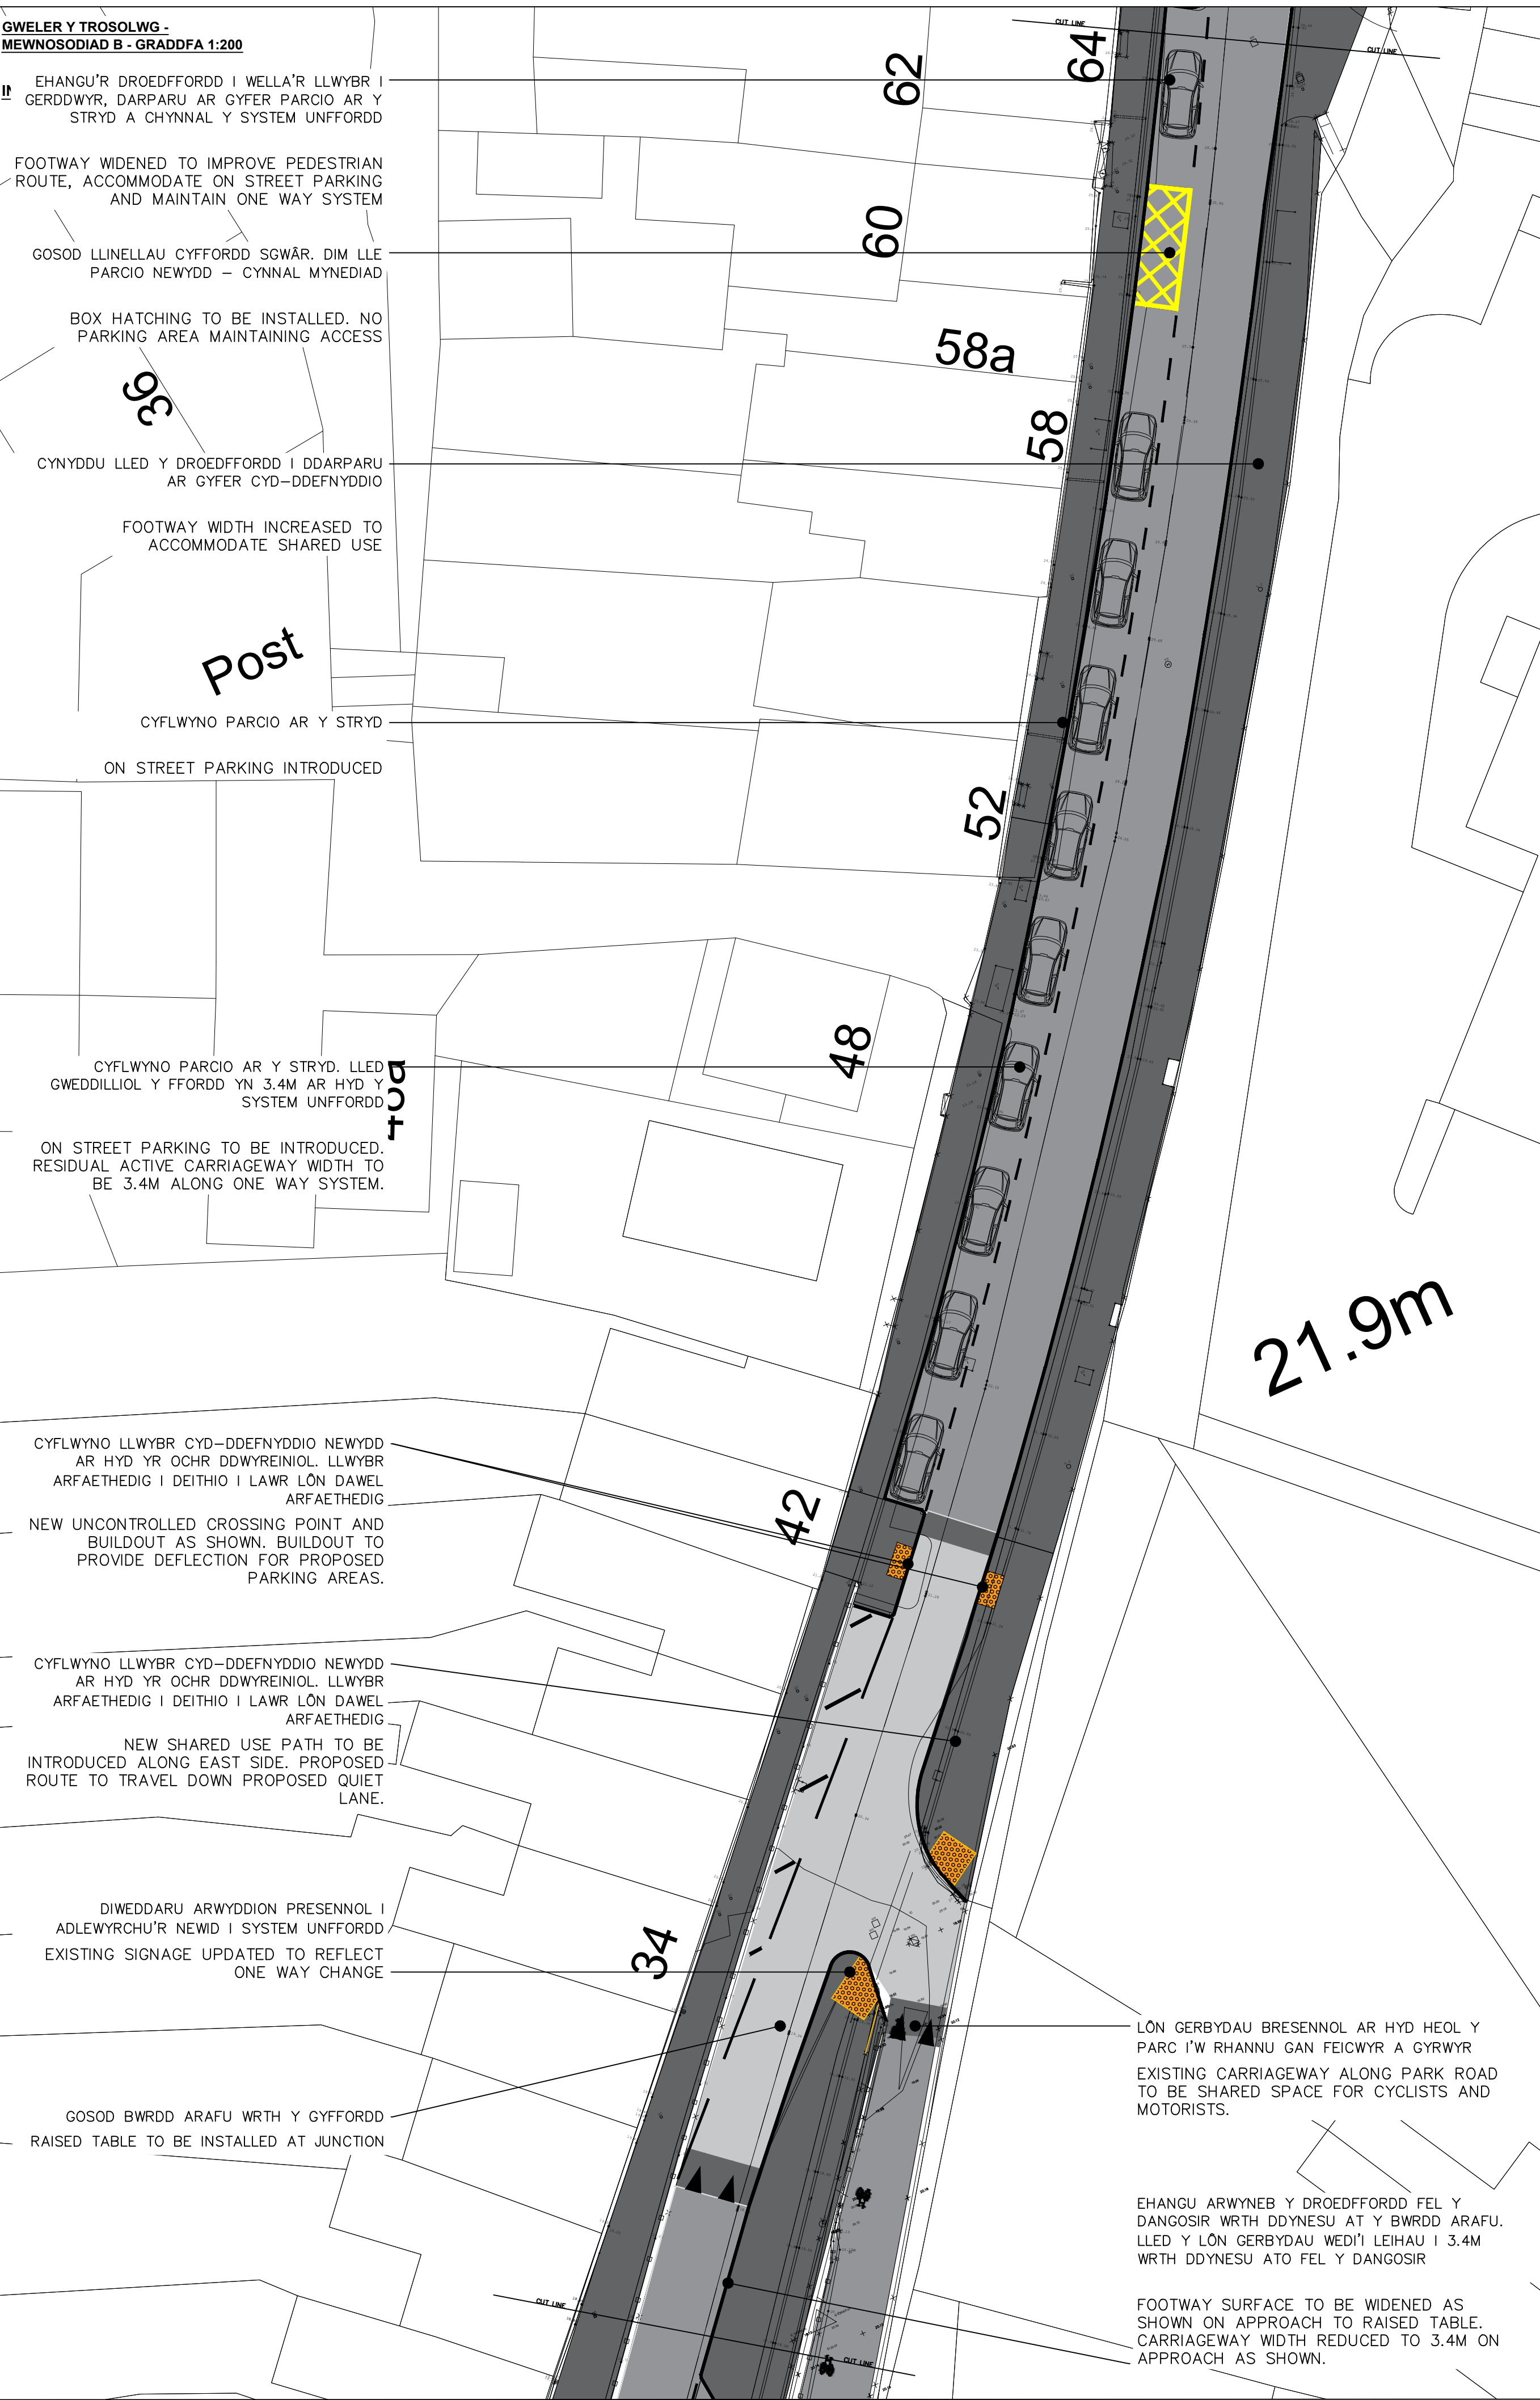

PEMBROKESHIRE
COUNTY COUNCIL
CYNGOR SIR
PENFRO

Cyngor Sir Penfro,
Naudd y Sir, HWLFFORDD,
Sir Benfro, SA61 1TP
Ffôn: 01437 764551
Tél: 01437 764551
www.pembrokeshire.gov.uk

PROJECT TITLE
PRENDERGAST DEVELOPMENT
ONE WAY SYSTEM & SUP FACILITY

DRAWING TITLE
PUBLIC CONSULTATION
INSERT A & B

SCALE
AS SHOWN

DRAWN BY	RM	8/24
CHECKED	AP	8/24

PROJECT PHASE
F

DRAWING No.
CA1870 F102