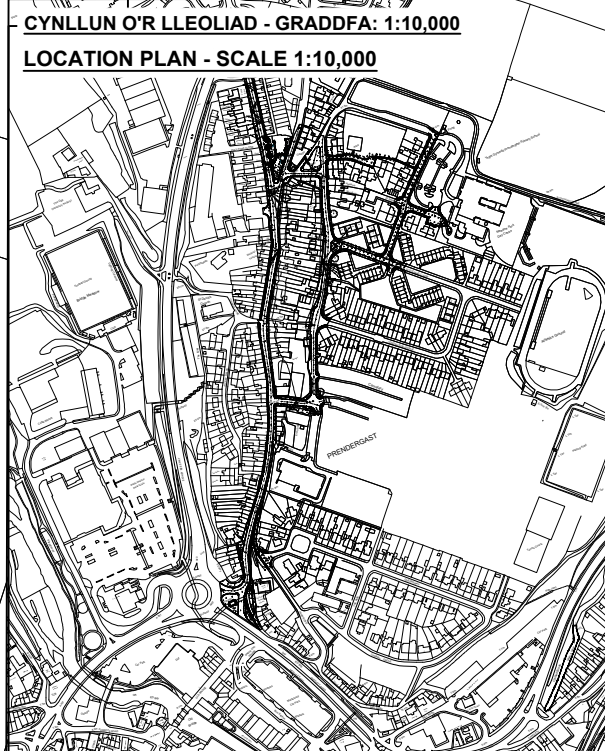
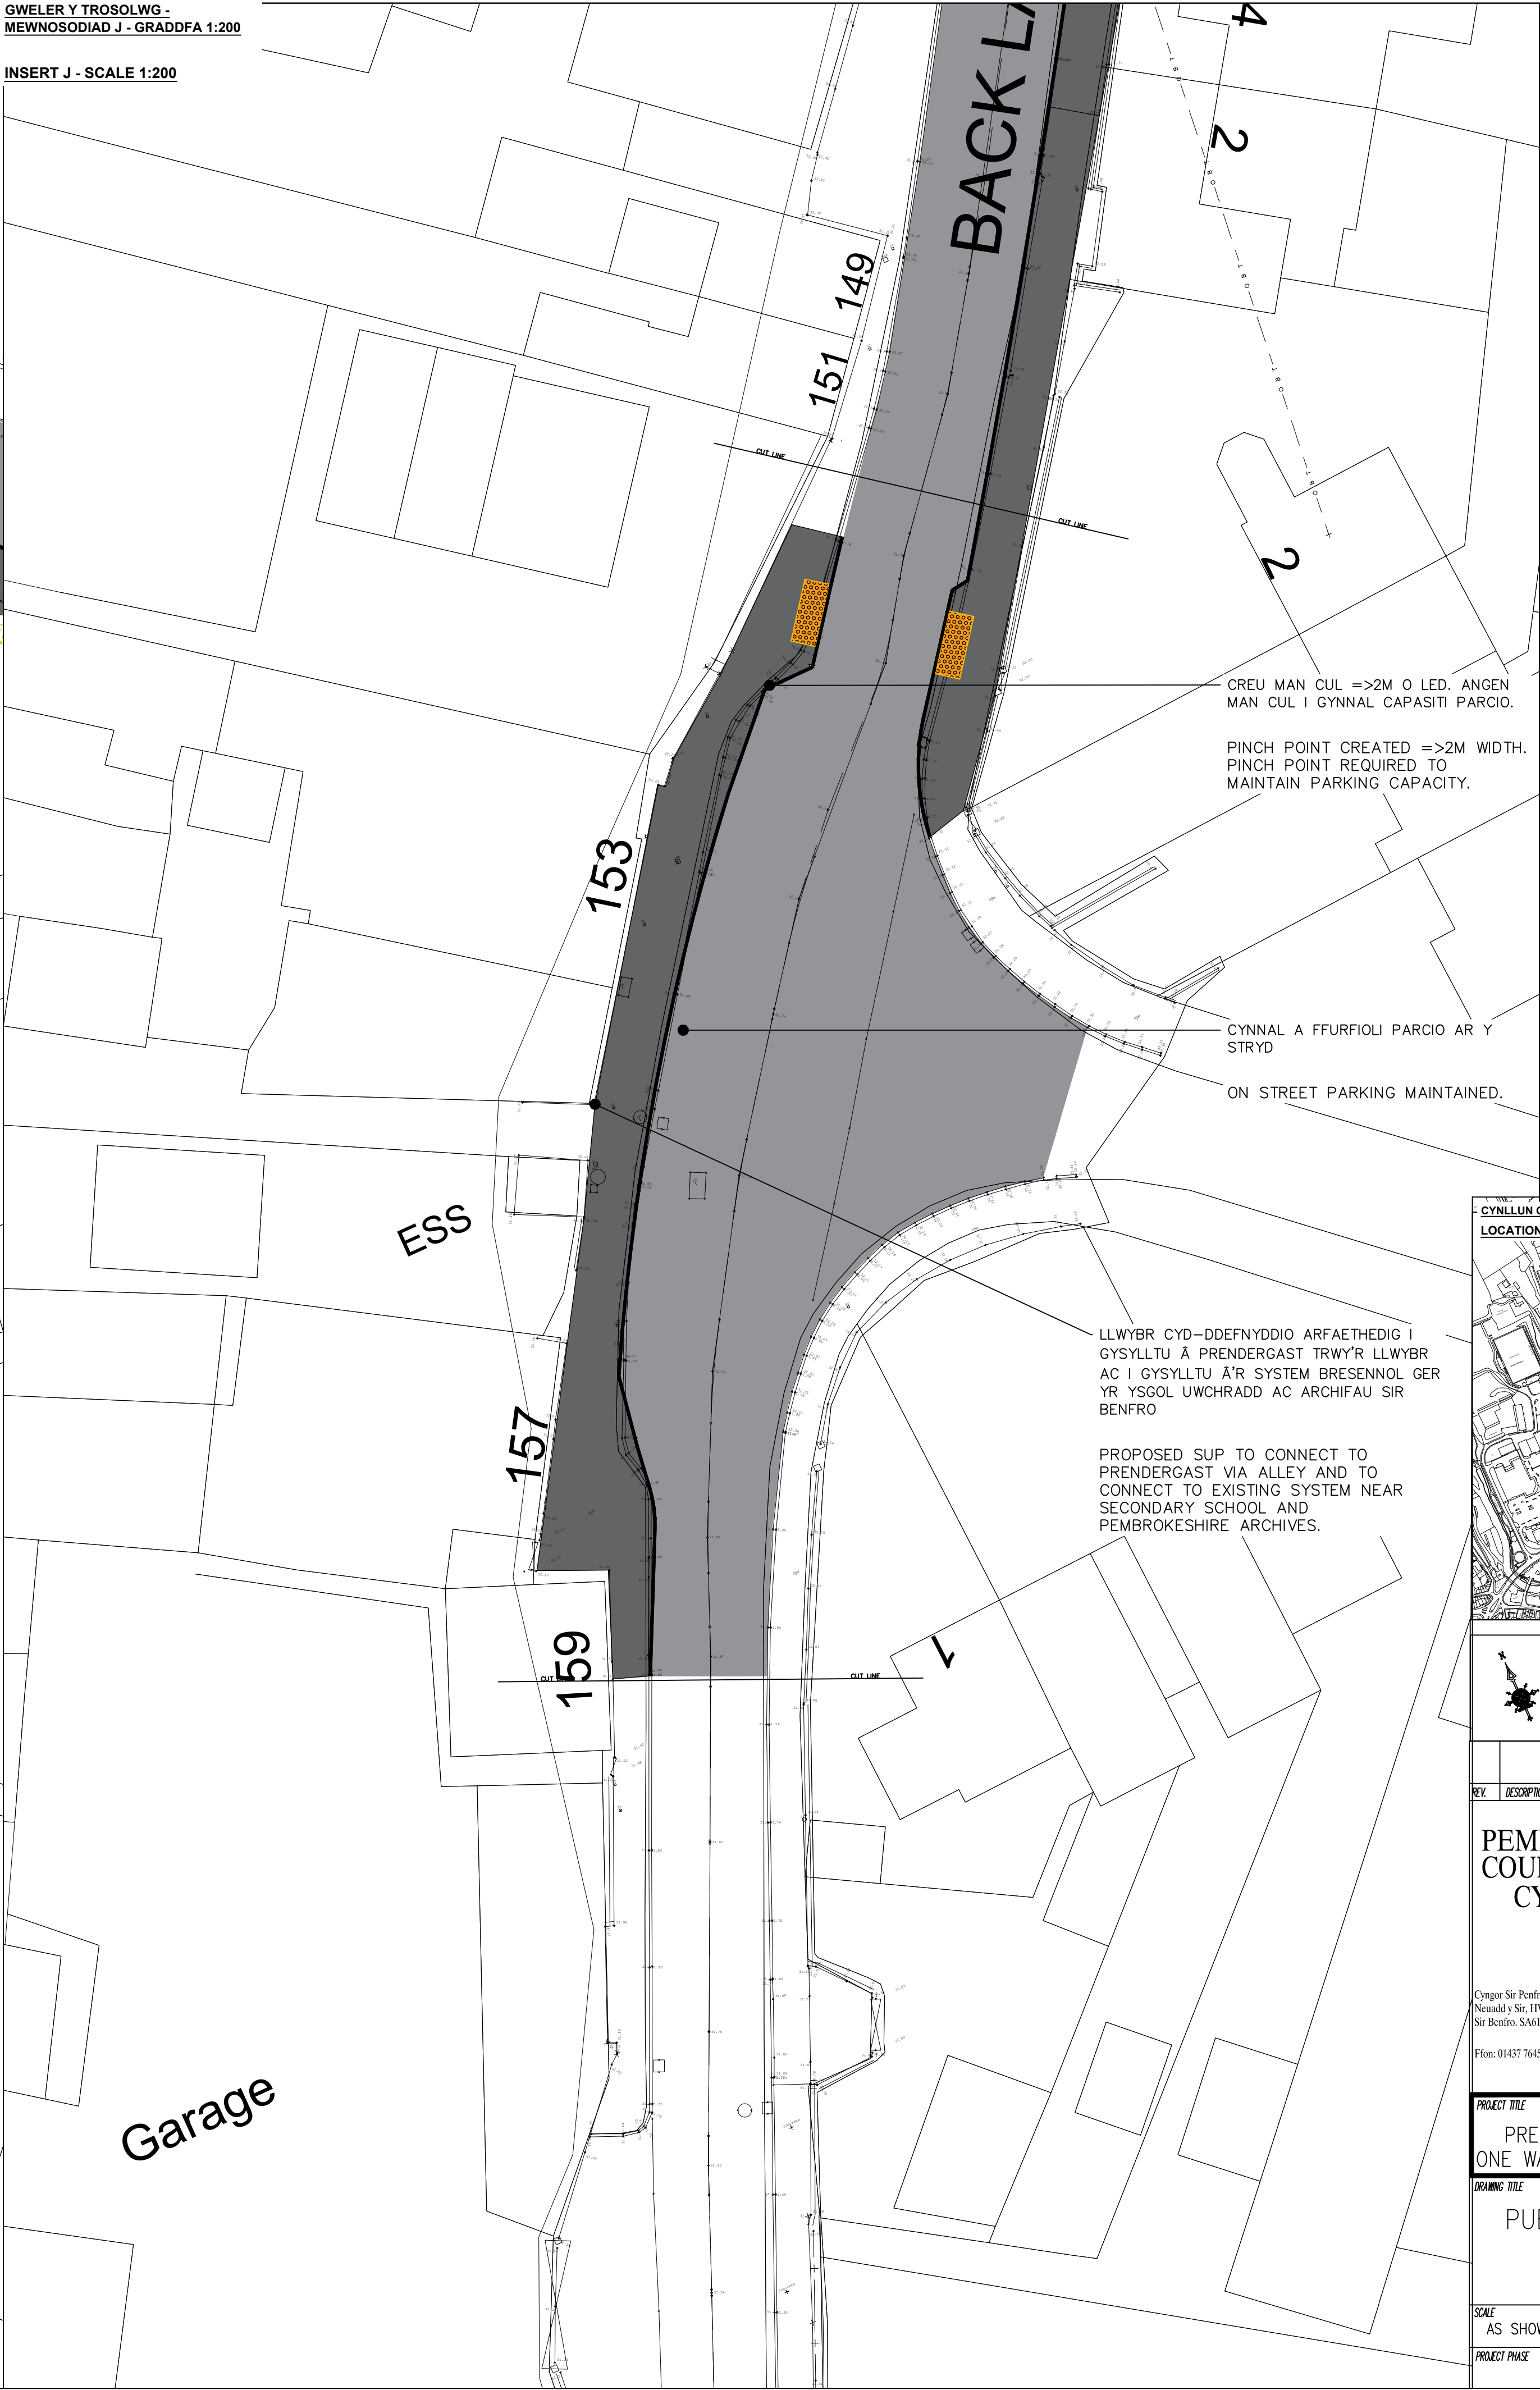
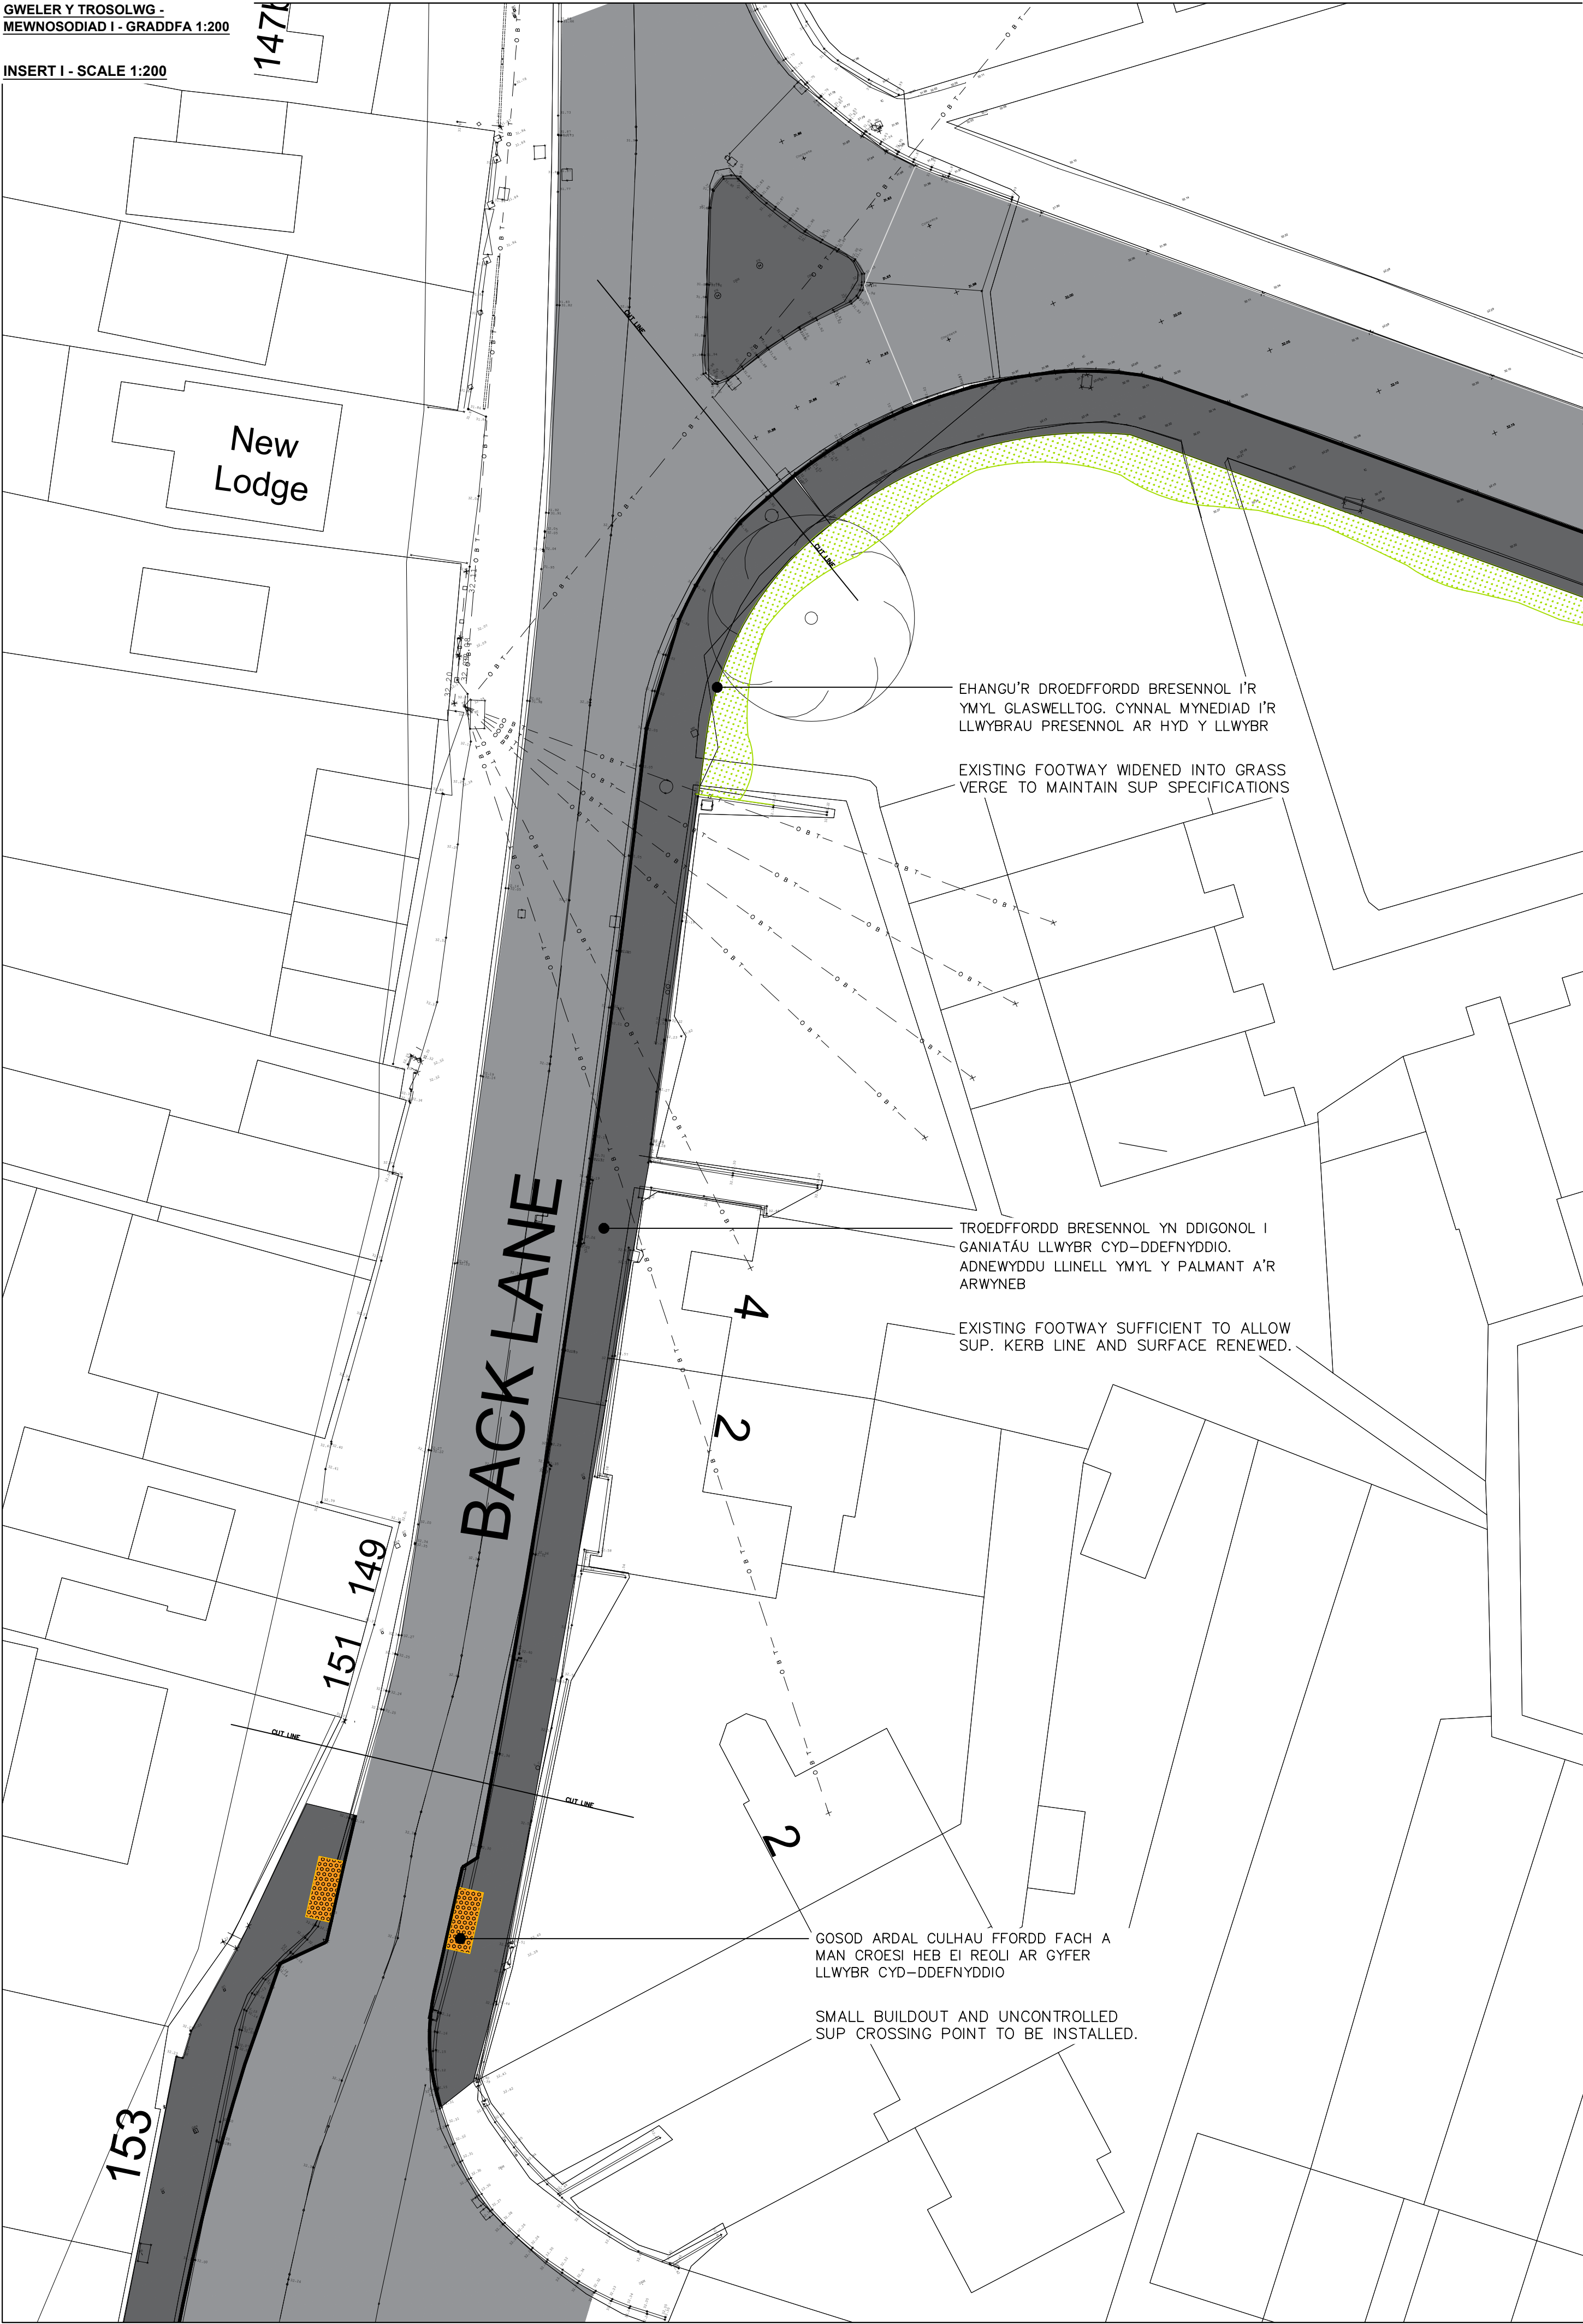


| REV.   | DESCRIPTION | BY | DATE |
|---|-------------|----|------|
| <b>PEMBROKESHIRE<br/>COUNTY COUNCIL<br/>CYNGOR SIR<br/>PENFRO</b>                                                                                           |             |    |      |
| <small>Cyngor Sir Penfro,<br/>Neuadd y Sir, HWLFFORDD,<br/>Sir Benfro, SA61 1TP<br/>Ffôn: 01437 764551</small>                                              |             |    |      |
| <small>Pembrokeshire County Council,<br/>County Hall, HAVERFORDWEST,<br/>Pembrokeshire, SA61 1TP<br/>Tel: 01437 764551<br/>www.pembrokeshire.gov.uk</small> |             |    |      |

|                                                                                  |                            |          |              |
|----------------------------------------------------------------------------------|----------------------------|----------|--------------|
| <b>PROJECT TITLE</b><br>PRENDERGAST DEVELOPMENT<br>ONE WAY SYSTEM & SUP FACILITY |                            |          |              |
| <b>DRAWING TITLE</b><br>PUBLIC CONSULTATION<br>INSERT<br>I & J                   |                            |          |              |
| SCALE<br>AS SHOWN                                                                | DRAWN BY<br>CHECKED        | RM<br>AP | 8/24<br>8/24 |
| PROJECT PHASE<br>F                                                               | DRAWING No.<br>CA1870 F107 |          |              |