
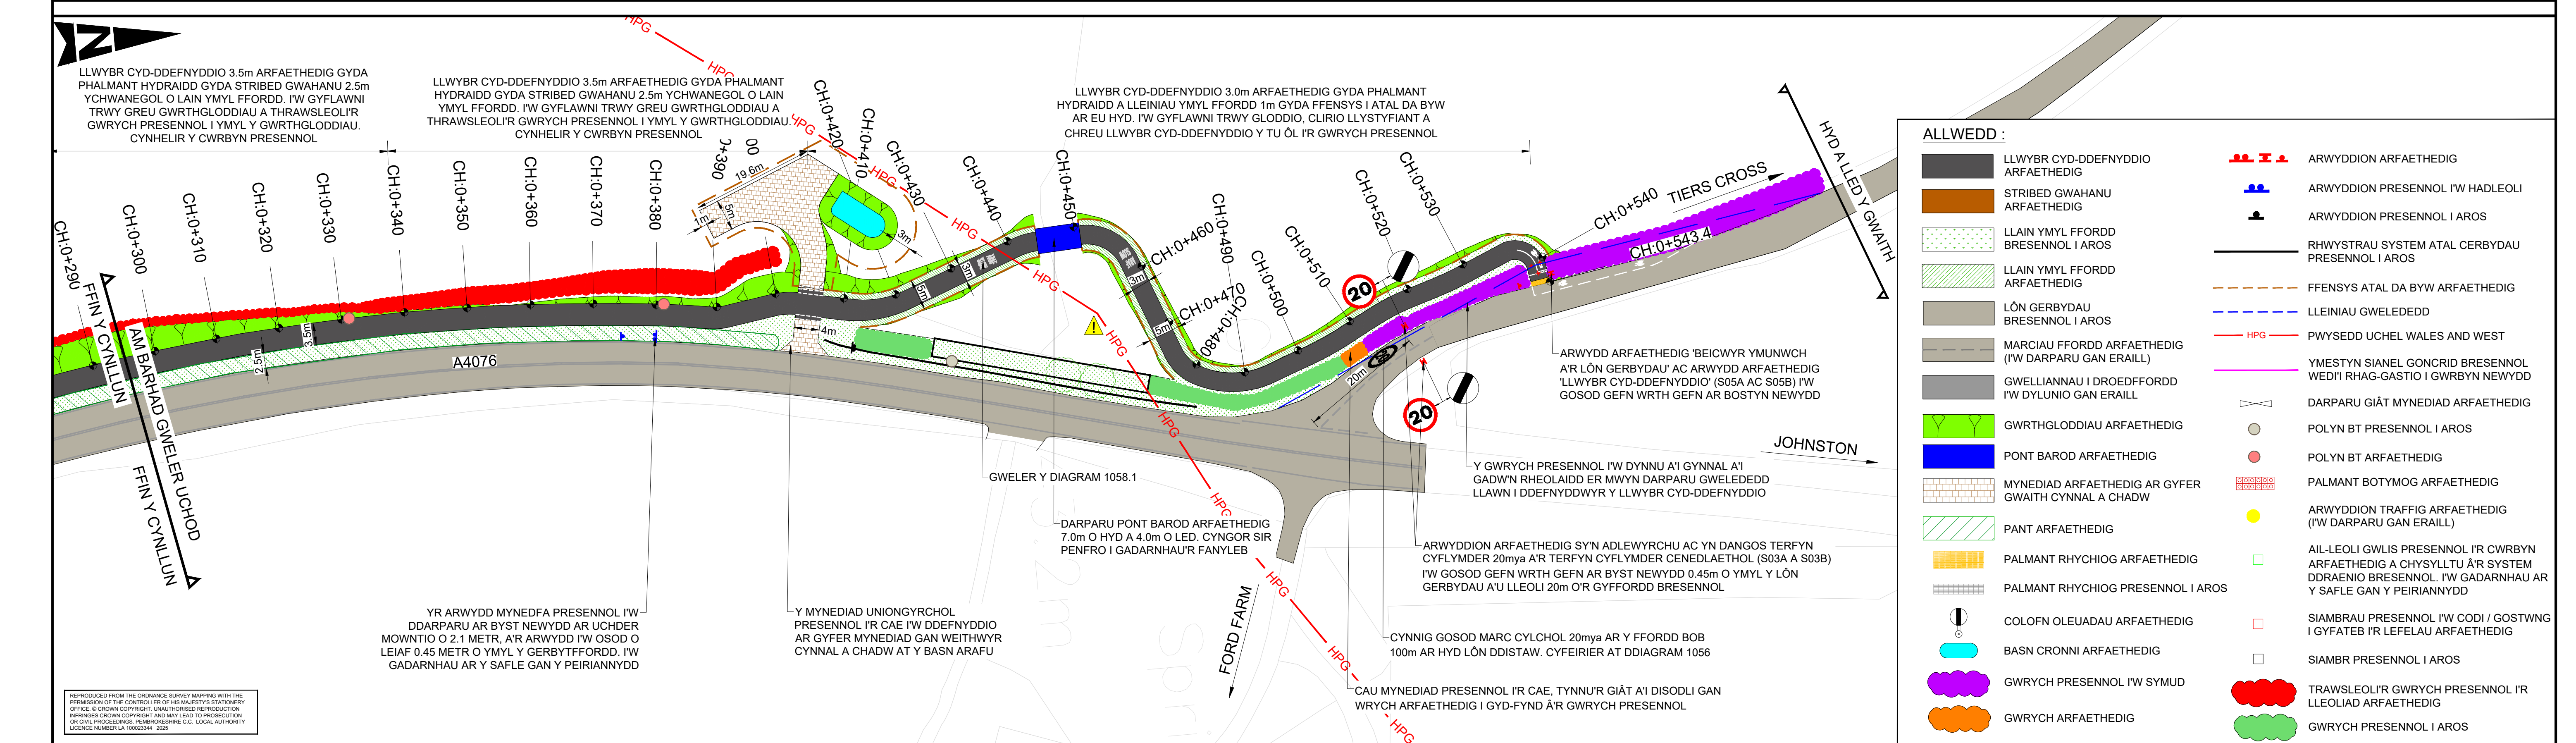


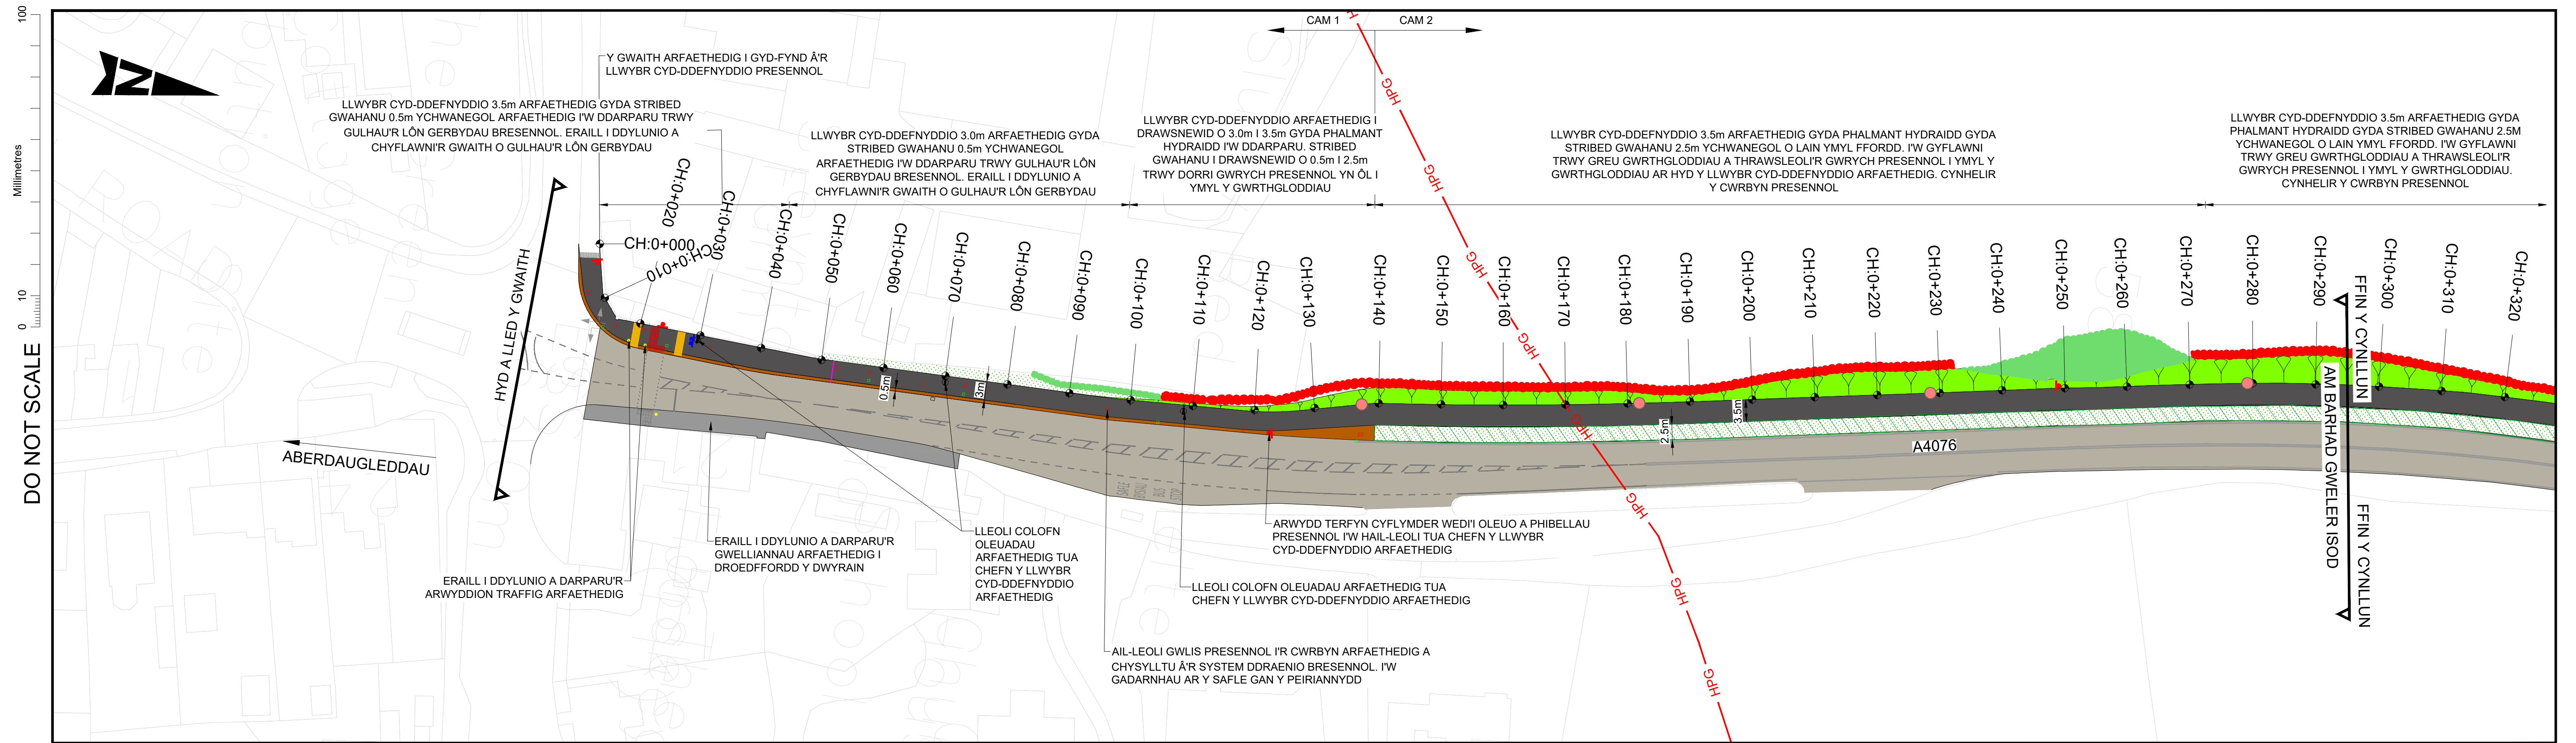

REPRODUCED FROM THE CRANES SURVEY MAPPING WITH THE PERMISSION OF THE CONTROLLER OF HIS MAJESTY'S STATIONERY OFFICE. © CROWN COPYRIGHT. UNAUTHORISED REPRODUCTION INFRINGES CROWN COPYRIGHT AND MAY LEAD TO PROSECUTION OR CIVIL PROCEEDINGS. PEMBROKESHIRE C.C. LOCAL AUTHORITY. LICENCE NUMBER LA 10002304 - 2025

Adeiladwaith Cymeradwy		Statws		Teitl y Proiect	
ADEILADWAITH CYMERADWY		A3		Llwybr cyd-ddefnyddio Steynton i Studdolph Lane	
Trefniad Cyffredinol y Cynllun Cyffredinol		Trefniad Cyffredinol y Cynllun Cyffredinol		Trefniad Cyffredinol y Cynllun Cyffredinol	
PE14_201 - ATK - HGN - SWMWRCS - DR - CH - 000023		PE14_201 - ATK - HGN - SWMWRCS - DR - CH - 000023		PE14_201 - ATK - HGN - SWMWRCS - DR - CH - 000023	
PEMBROKESHIRE COUNTY COUNCIL		PEMBROKESHIRE COUNTY COUNCIL		PEMBROKESHIRE COUNTY COUNCIL	
PEMBROKESHIRE COUNTY COUNCIL		PEMBROKESHIRE COUNTY COUNCIL		PEMBROKESHIRE COUNTY COUNCIL	