


Trefniant cyffredinol - Graddfa 1: 100

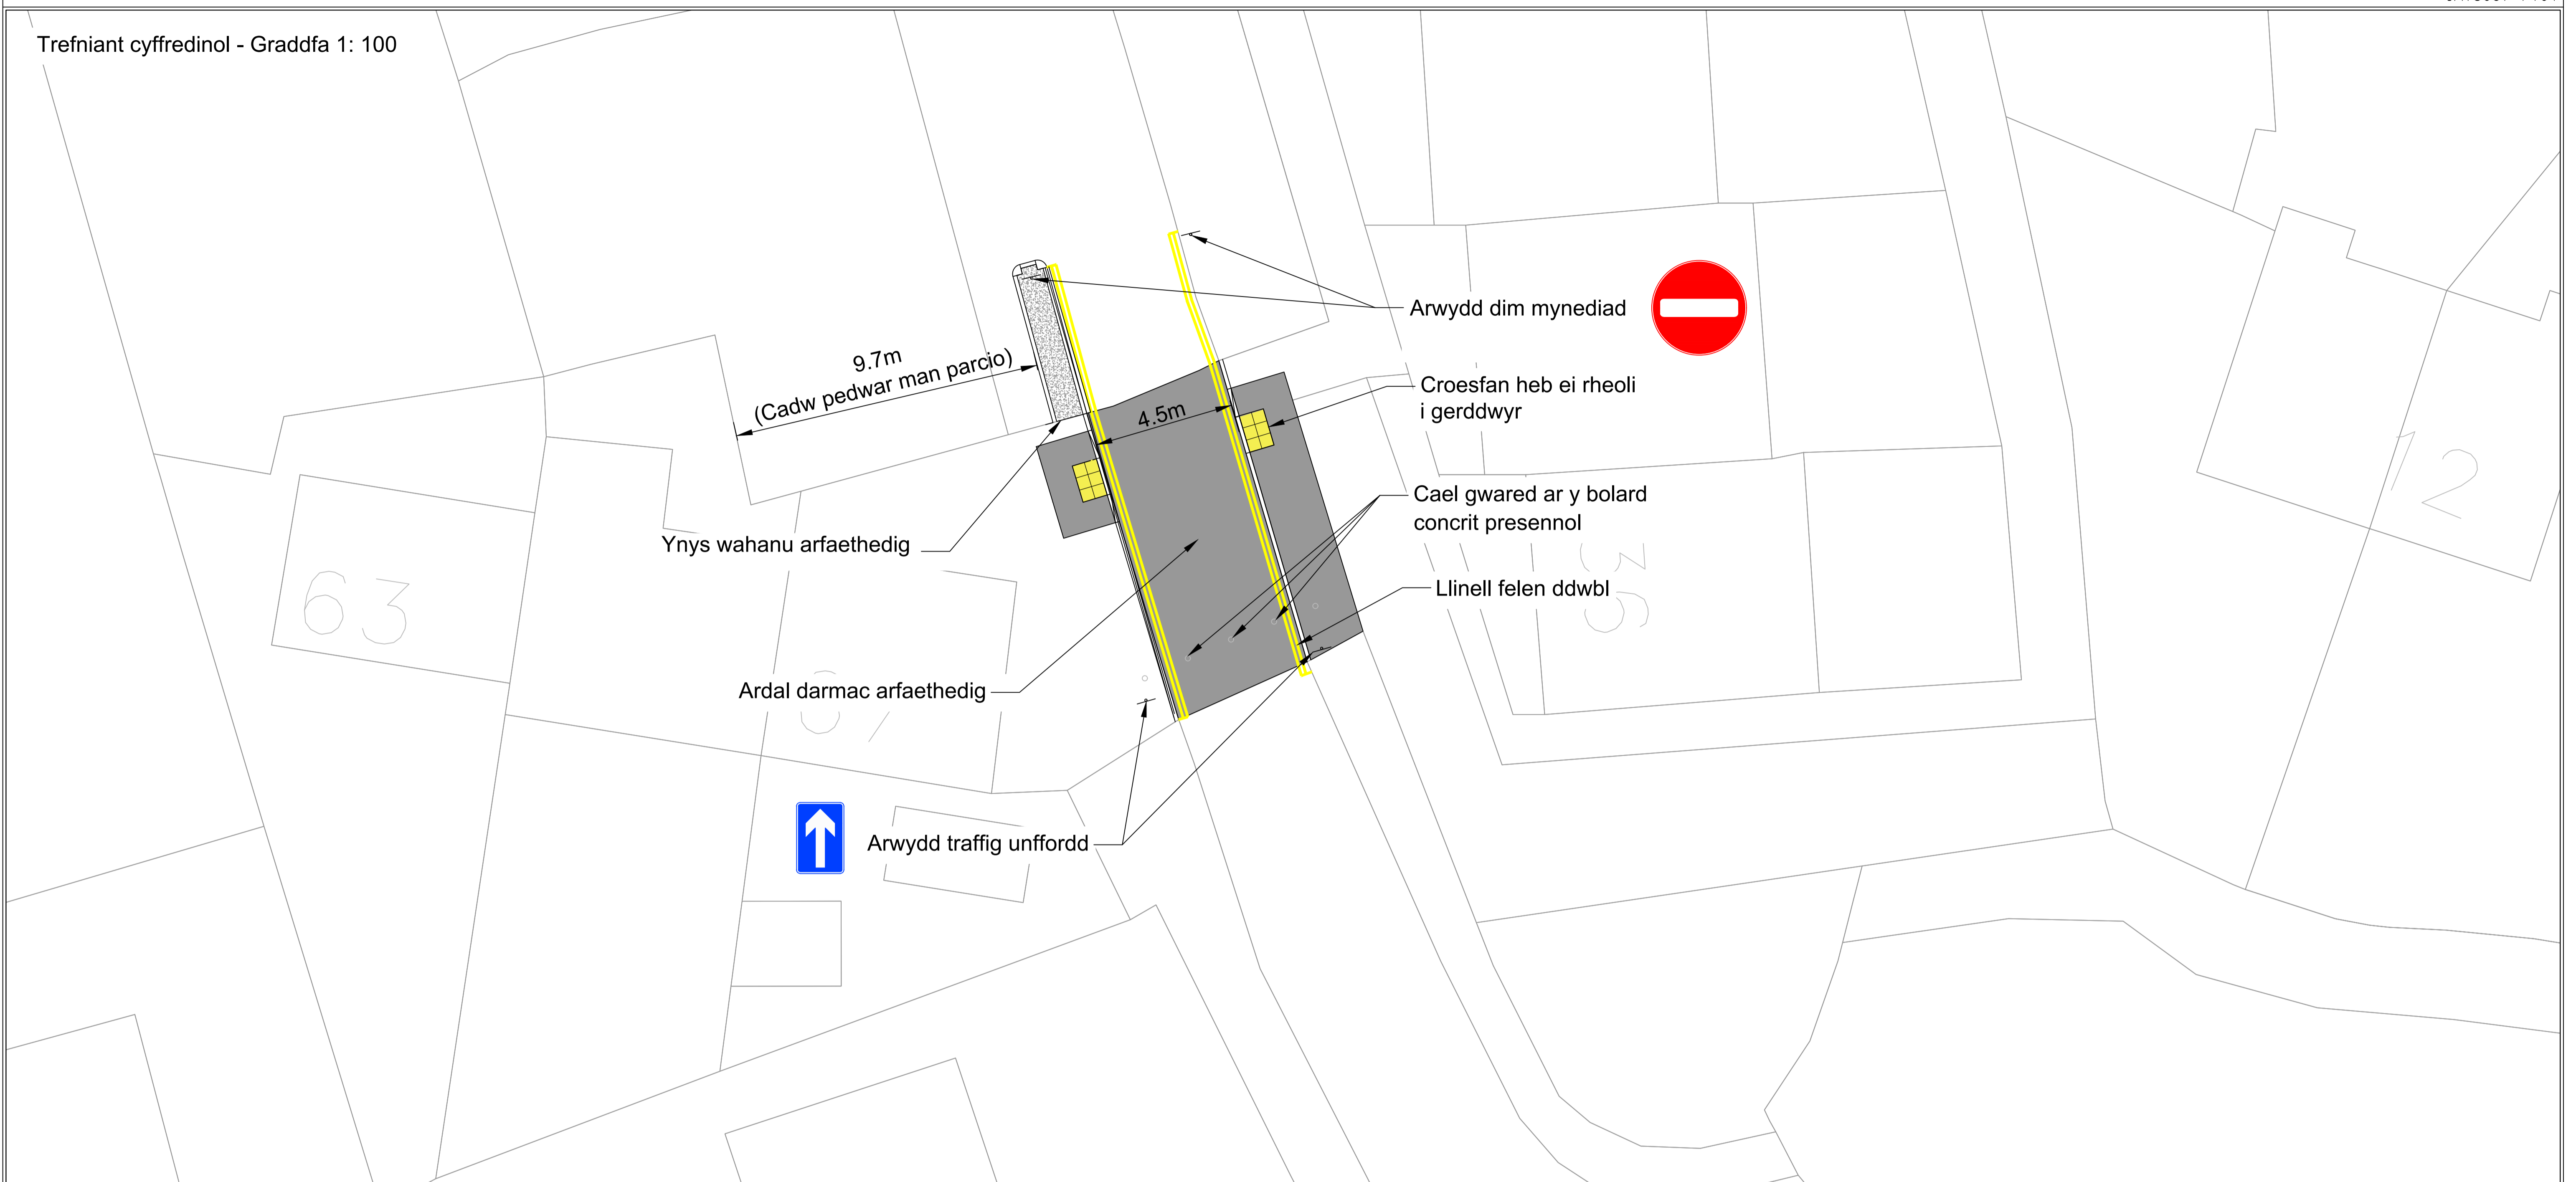

Eglurhad:

- Adeiladwaith tarmac arfaethedig
- Adeiladwaith concrit arfaethedig
- Palmant botymog llwydfelyn arfaethedig

Noder:

Mae'r wybodaeth at ddibenion enghreifftiol yn unig ac mae'n bosibl y bydd yn newid yn seiliedig ar broffil ac amodau presennol y tir, ecoleg, draenio, cyfleustodau, perchnogaeth y tir ac ati.

Nid yw pob arwydd traffig i raddfa

Disgrifiad:

- Cael gwared ar yr ardal laswellt bresennol
- Adeiladu croesfan heb ei rheoli i gerddwyr
- Gweithredu gorchymyn stryd unffordd i ganiatáu traffig unffordd yn unig
- Gweithredu gorchymyn parcio llinell felen ddwbl i atal parcio ar y stryd
- Adeiladu ynys draffig concrit i wahanu manau parcio'r trigolion oddi wrth y traffig


Mantais:

- Gall yr holl draffig gael mynediad o hyd
- Gwella cysylltedd o fewn yr ystad

Anfantais:

- Mae modd ei ddefnyddio fel llwybr byr

Cynllun Y lleoliad - Graddfa 1: 1000

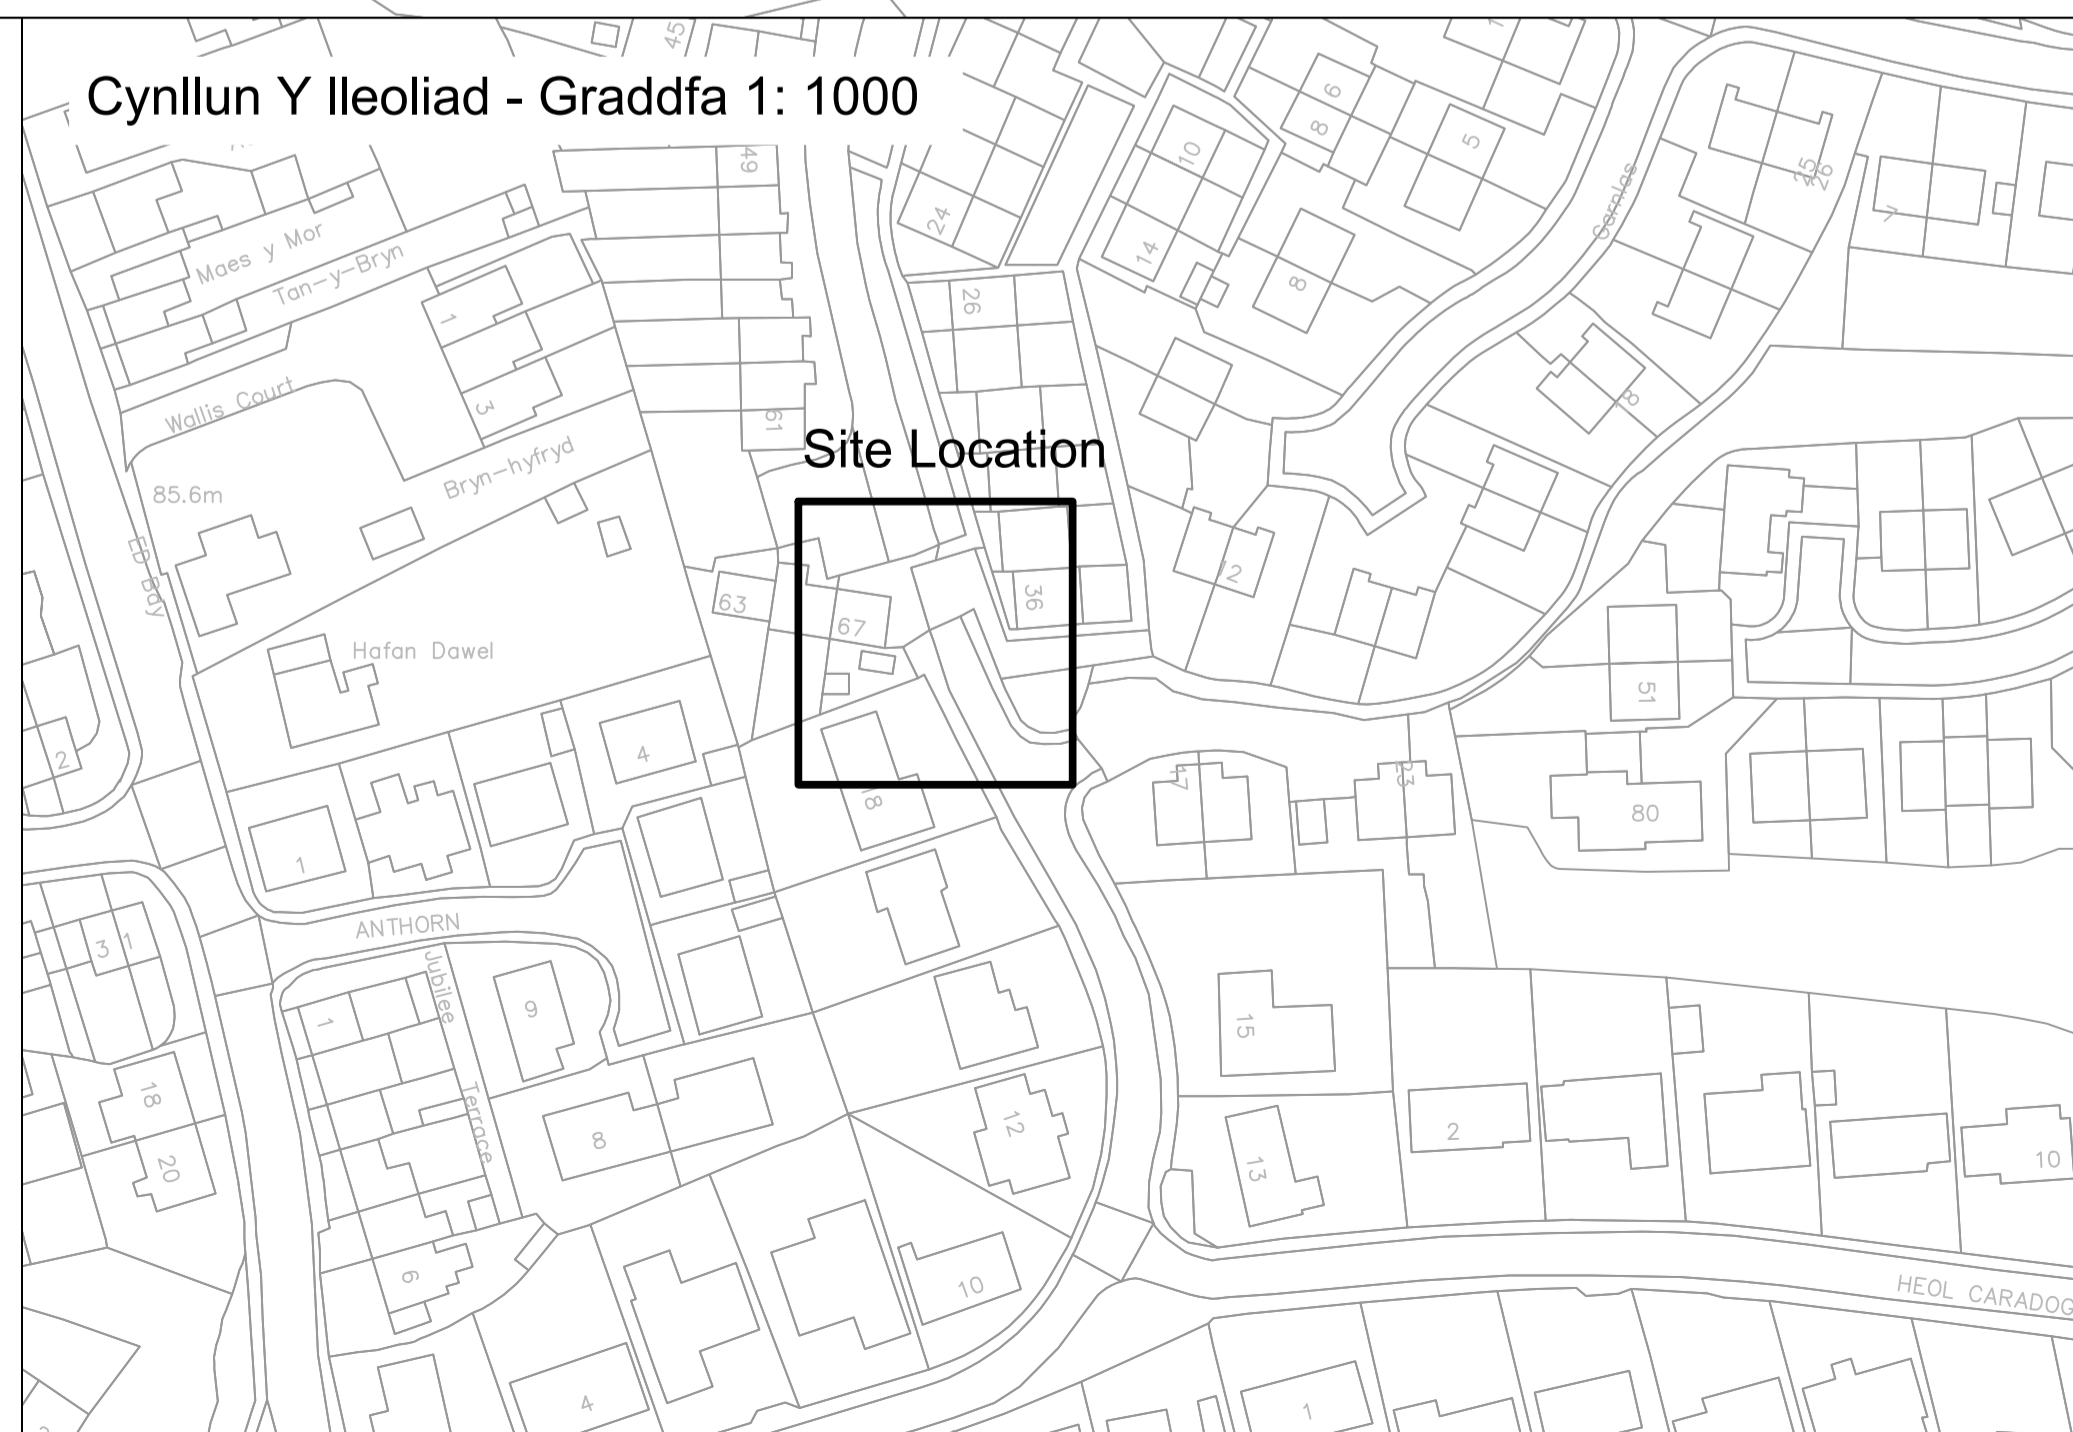

EXTRACT FROM ORDNANCE SURVEY SM9636

© Ordnance Survey & Geomatics 2014. Ordnance Survey is a registered trademark of Ordnance Survey Limited. All rights reserved. Ordnance Survey is a registered trademark of Ordnance Survey Limited. Ordnance Survey is a registered trademark of Ordnance Survey Limited.

PEMBROKESHIRE COUNTY COUNCIL
CYNGOR SIR PENFRO

Cyngor Sir Penfro, Neudd y Sir, Hwlfordd, Sir Benfro, SA61 1TP
Pembrokeshire County Council, County Hall, Haverfordwest, Pembrokeshire, SA61 1TP

Ffon: 01437 764551 Tel: 01437 764551
www.pembrokeshire.gov.uk

PROJECT TITLE	BLAENORIAETH BYSIAU PENWALLIS
DRAWING TITLE	BRYN LLEWLLYN OPSIWN 1 SYSTEM UNFFORDD
SCALE	AS SHOWN @ A1
PROJECT PHASE	FEASIBILITY
DRAWING NO	CA18037 F101
DRAWN BY	EW
CHECKED	
DATE	09/24