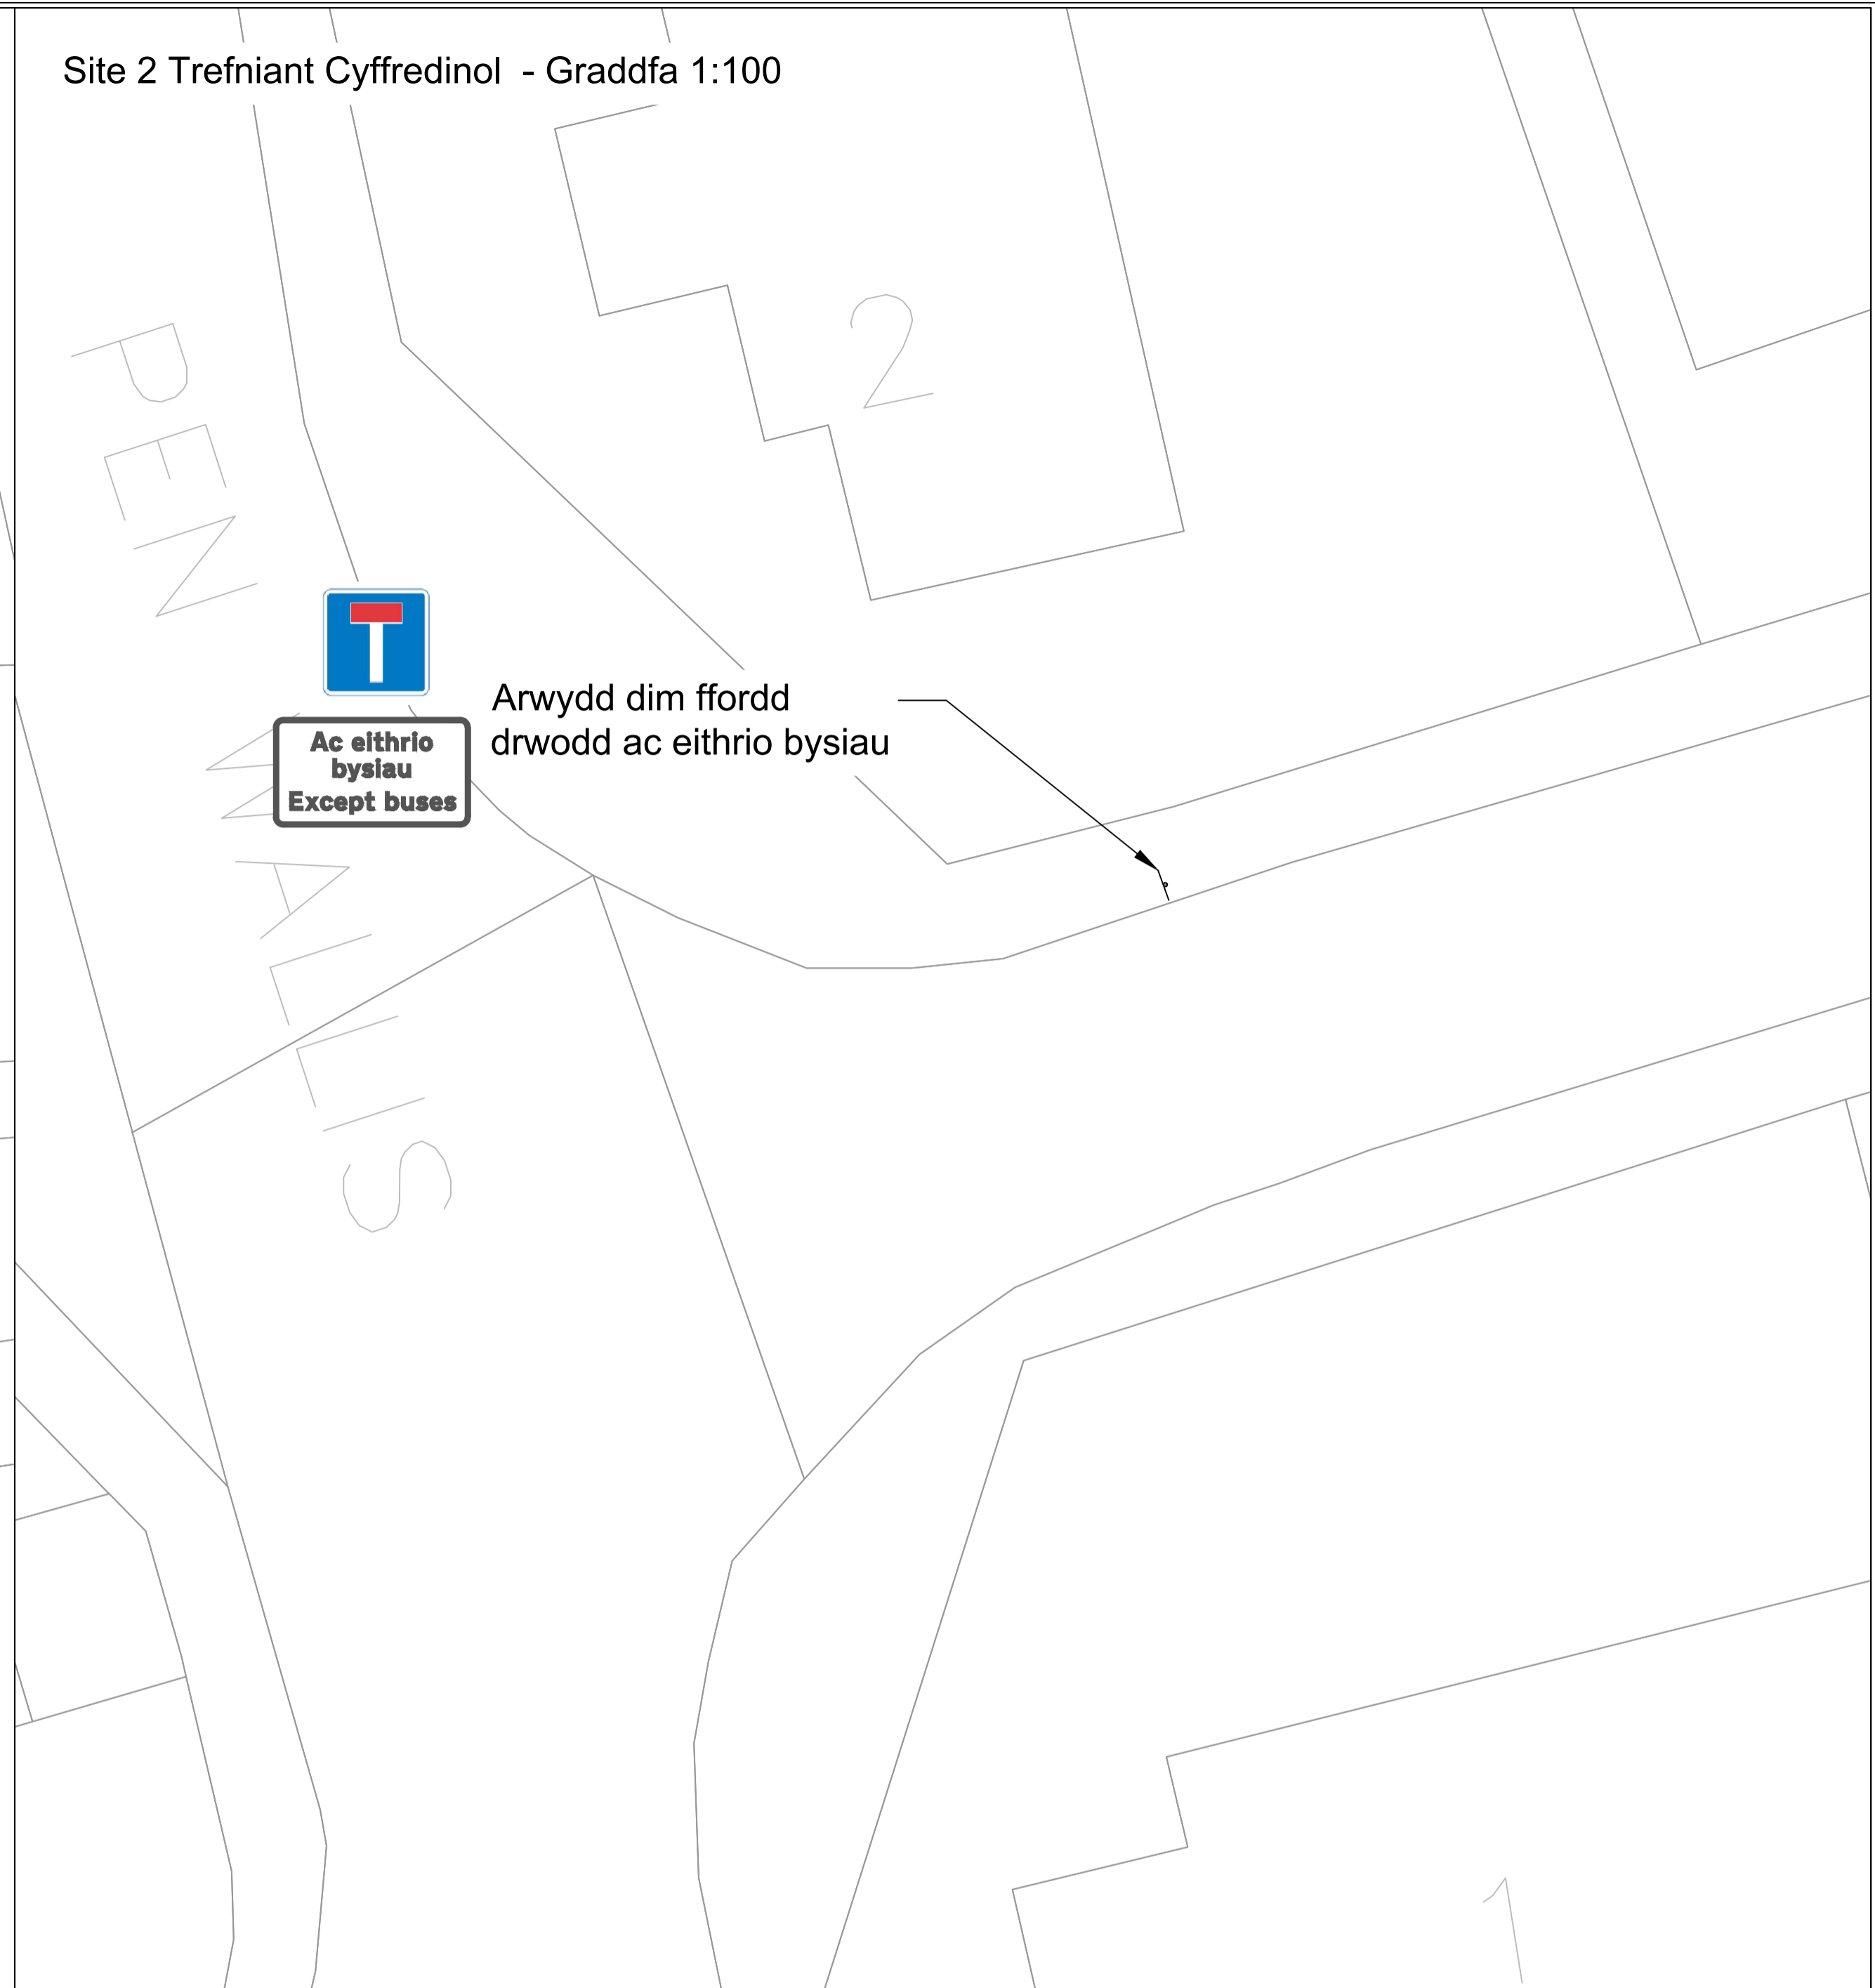
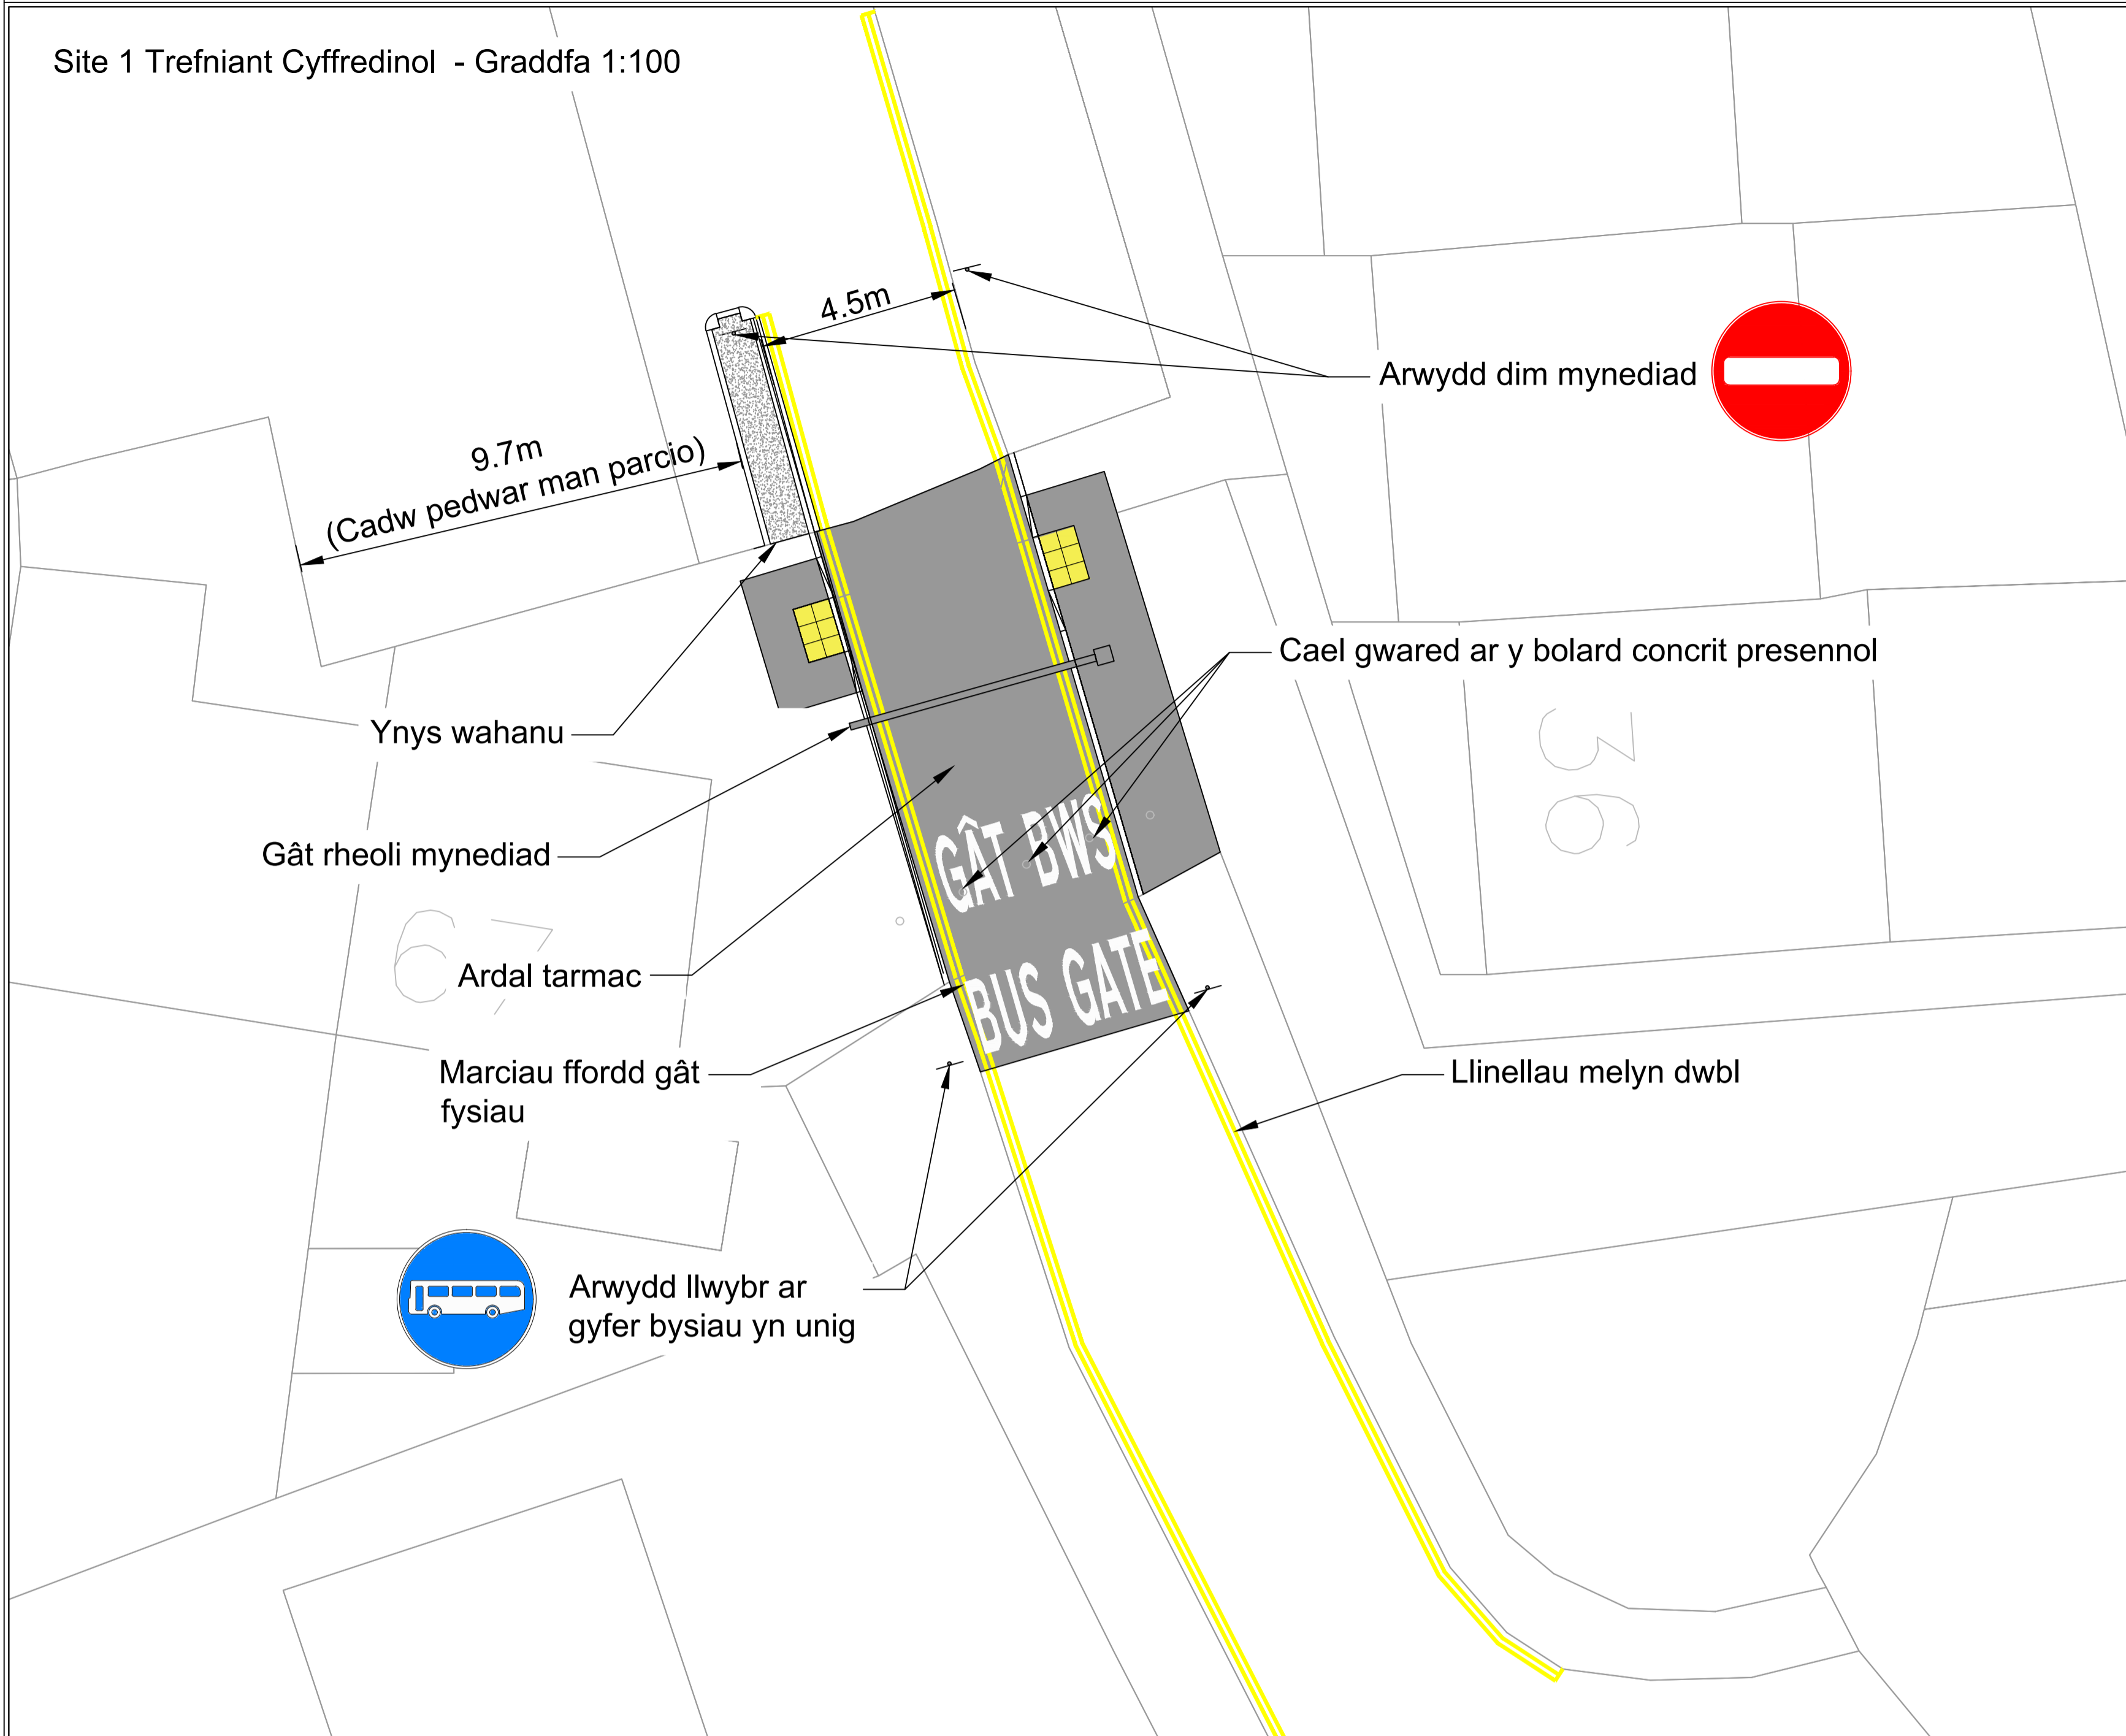

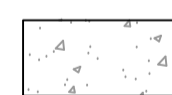



Site 1 Trefniant Cyffredinol - Graddfa 1:100

Site 2 Trefniant Cyffredinol - Graddfa 1:100



Eglurhad:

-  Adeiladwaith tarmac arfaethedig
-  Adeiladwaith concret arfaethedig
-  Palmant botymog llwydfelyn arfaethedig

Disgrifiad :

- Cael gwared ar yr ardal laswellt bresennol
- Adeiladu croesfan heb ei rheoli i gerddwyr
- Gweithredu gorchymyn gât fysiau unffordd i ganiatáu mynediad i fysiau yn unig
- Gosod gât rwystro i reoli mynediad
- Adeiladu ynys draffig goncrit i wahanu manau parcio'r trigolion oddi wrth y traffig

Mantais:

- Dim ond cerbydau awdurdodedig all gael mynediad
- Atal traffig rhag defnyddio'r llwybr bysiau fel llwybr byr

Anfantais:

- Mae'n rhaid i gerbydau anawdurdodedig droi rownd yn y lleoliad hwn
- Ni all unrhyw gerbydau basio drwodd os byddant yn torri lawr yn annisgwyl

Noder:

Mae'r wybodaeth at ddibenion enghreifftiol yn unig ac mae'n bosibl y bydd yn newid yn seiliedig ar broffil ac amodau presennol y tir, ecoleg, draenio, cyfleustodau, perchnogaeth y tir ac ati.

Nid yw pob arwydd traffig i raddfa

Cynllun Y lleoliad - Graddfa 1: 1000



EXTRACT FROM ORDNANCE SURVEY SM9636

© Crown Copyright and database rights 2015 Ordnance Survey 100032464. This extract is for use only for the purposes of the project. It is not to be used for any other purpose. Ordnance Survey does not accept any liability for the accuracy or completeness of the information shown on this extract. Ordnance Survey does not accept any liability for the accuracy or completeness of the information shown on this extract.

REV	DESCRIPTION	BY	DATE

PEMBROKESHIRE COUNTY COUNCIL
CYNGOR SIR PENFRO

Cyngor Sir Penfro, Neudd y Sir, HWLFFORDD, Sir Benfro. SA61 1TP
Pembrokeshire County Council, County Hall, HAVERFORDWEST, Pembrokeshire. SA61 1TP
Ffôn: 01437 764551 Tel: 01437 764551
www.pembrokeshire.gov.uk

PROJECT TITLE
BLAENORIAETH BYSIAU PENWALLIS

DRAWING TITLE
BRYN LLEWELLYN OPSIWN 2 SYSTEM UNFFORDD GYDA RHEOLAETH MYNEDIAD

SCALE	AS SHOWN	BY	DATE
AS SHOWN @ A1	CHECKED	BW	09/24

PROJECT PHASE
FEASIBILITY

DRAWING No.
CA18037 F102