


Trefniant Cyffredinol - Graddfa 1:100

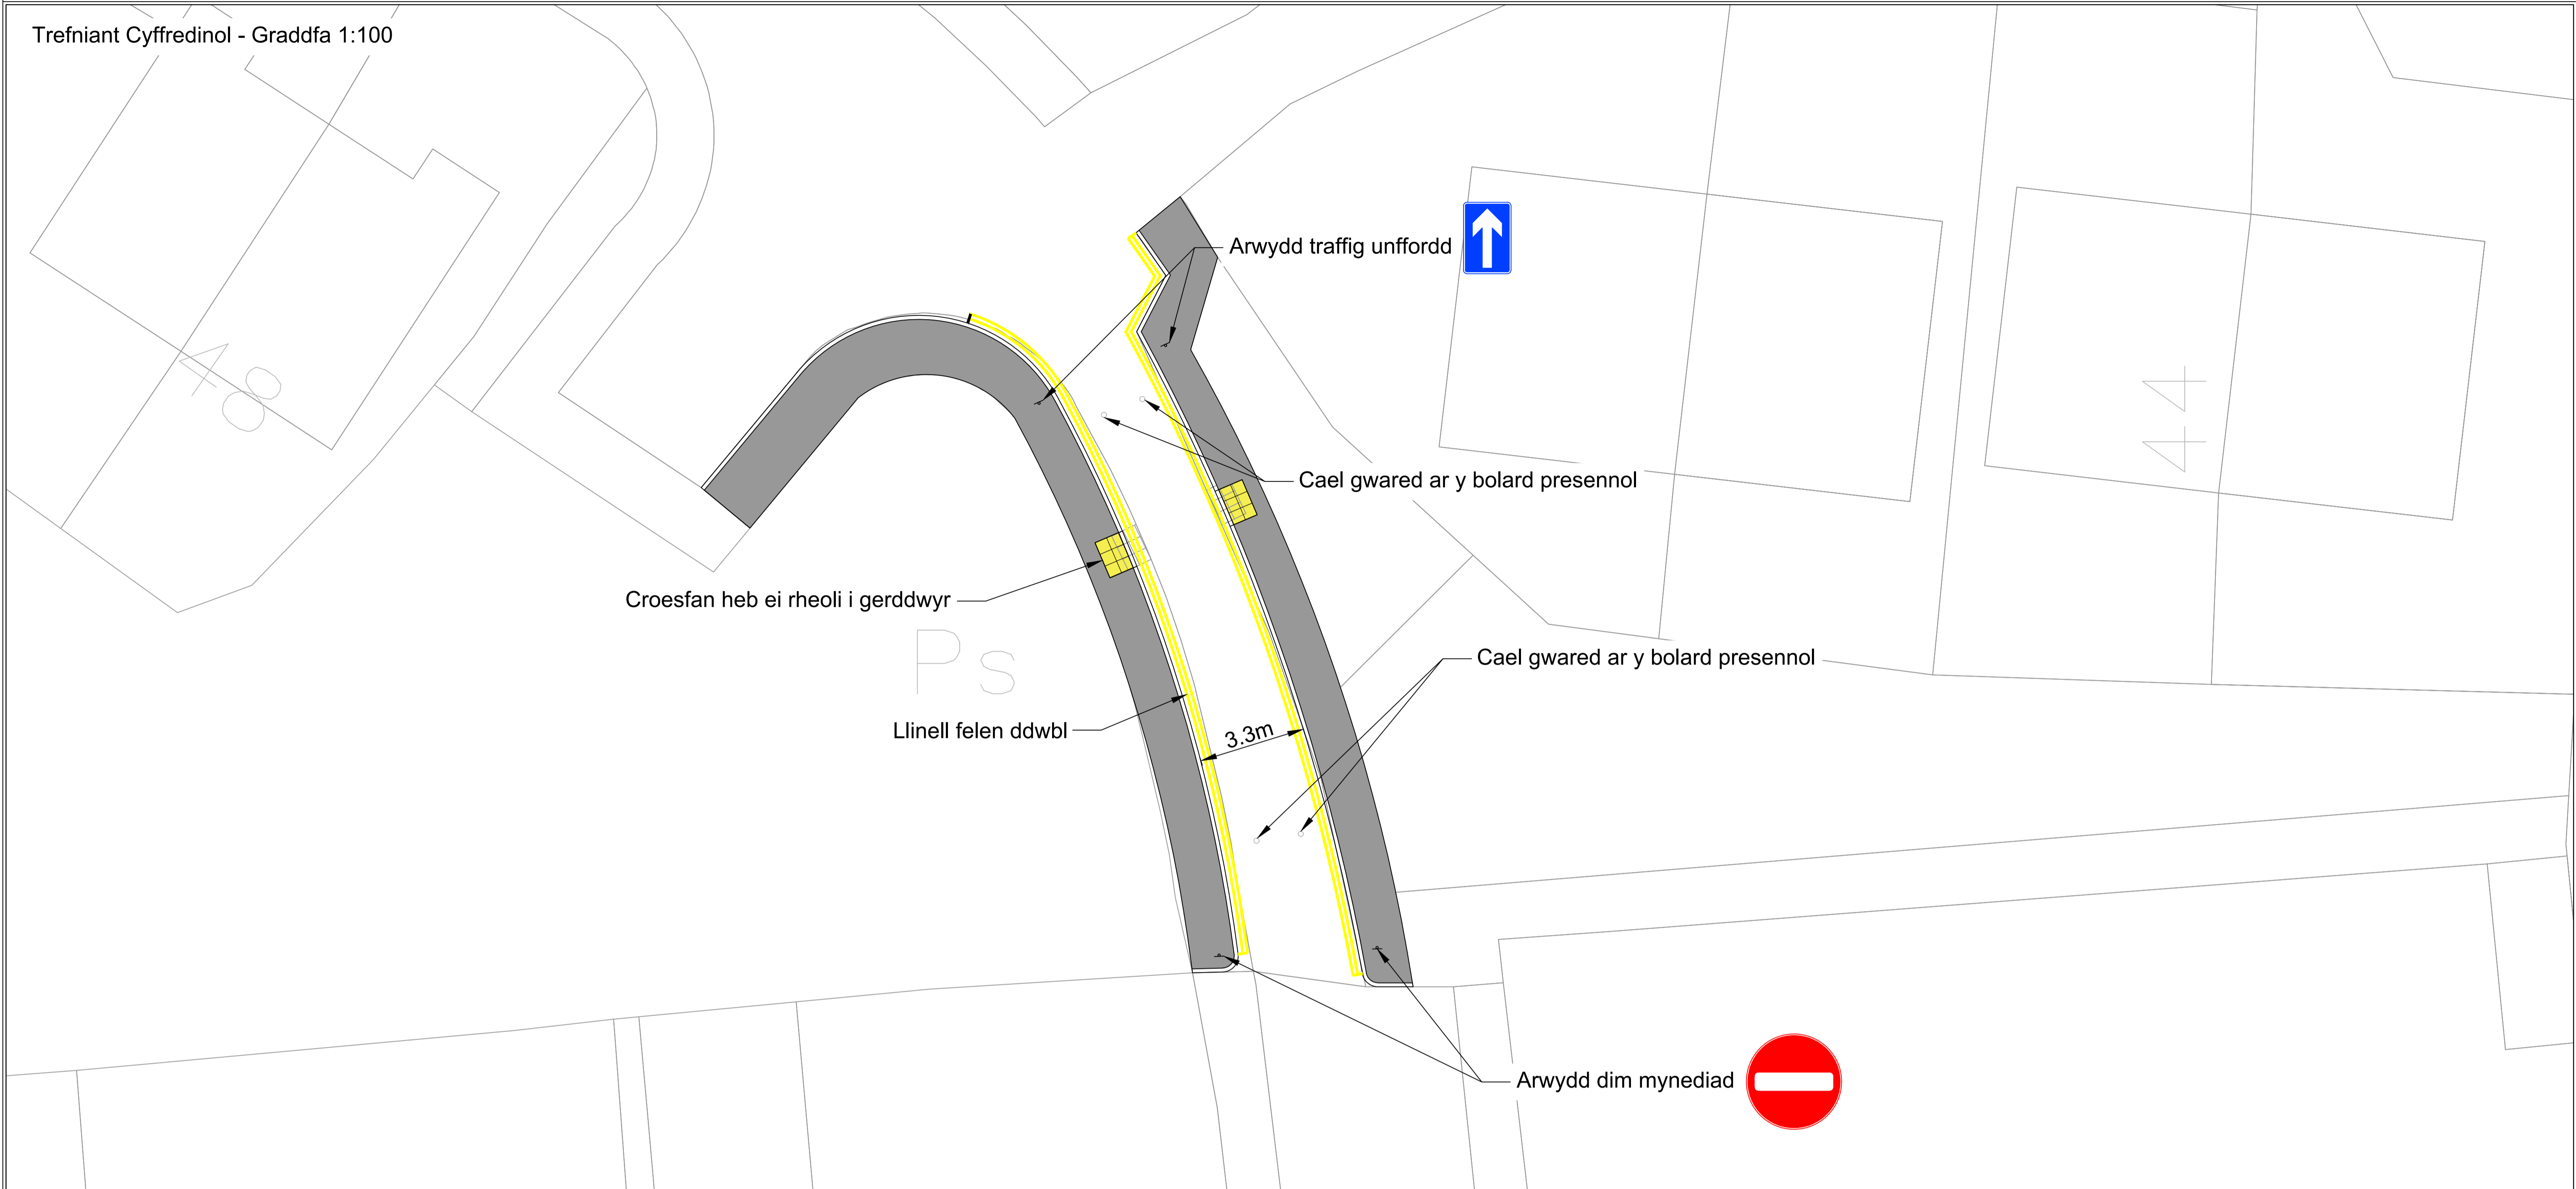

Eglurhad:

- Adeiladwaith tarmac arfaethedig
- Palmant botymog llwydfelyn arfaethedig

Disgrifiad :


- Cael gwared ar y bolard presennol a chaniatáu traffig unffordd
  - Ehangu'r ffordd fynediad
- Mantais:
- Caniateir i'r holl draffig fynd trwy'r rhan hon o'r ffordd
  - Gwella cysylltedd o fewn yr ystad
- Anfantais:
- Mae modd ei ddefnyddio fel llwybr byr

Noder:

Mae'r wybodaeth at ddibenion enghreifftiol yn unig ac mae'n bosibl y bydd yn newid yn seiliedig ar broffil ac amodau presennol y tir, ecoleg, draenio, cyfleustodau, perchnogaeth y tir ac ati.

Nid yw pob arwydd traffig i raddfa

Cynllun Y Lleoliad - Graddfa 1:1000

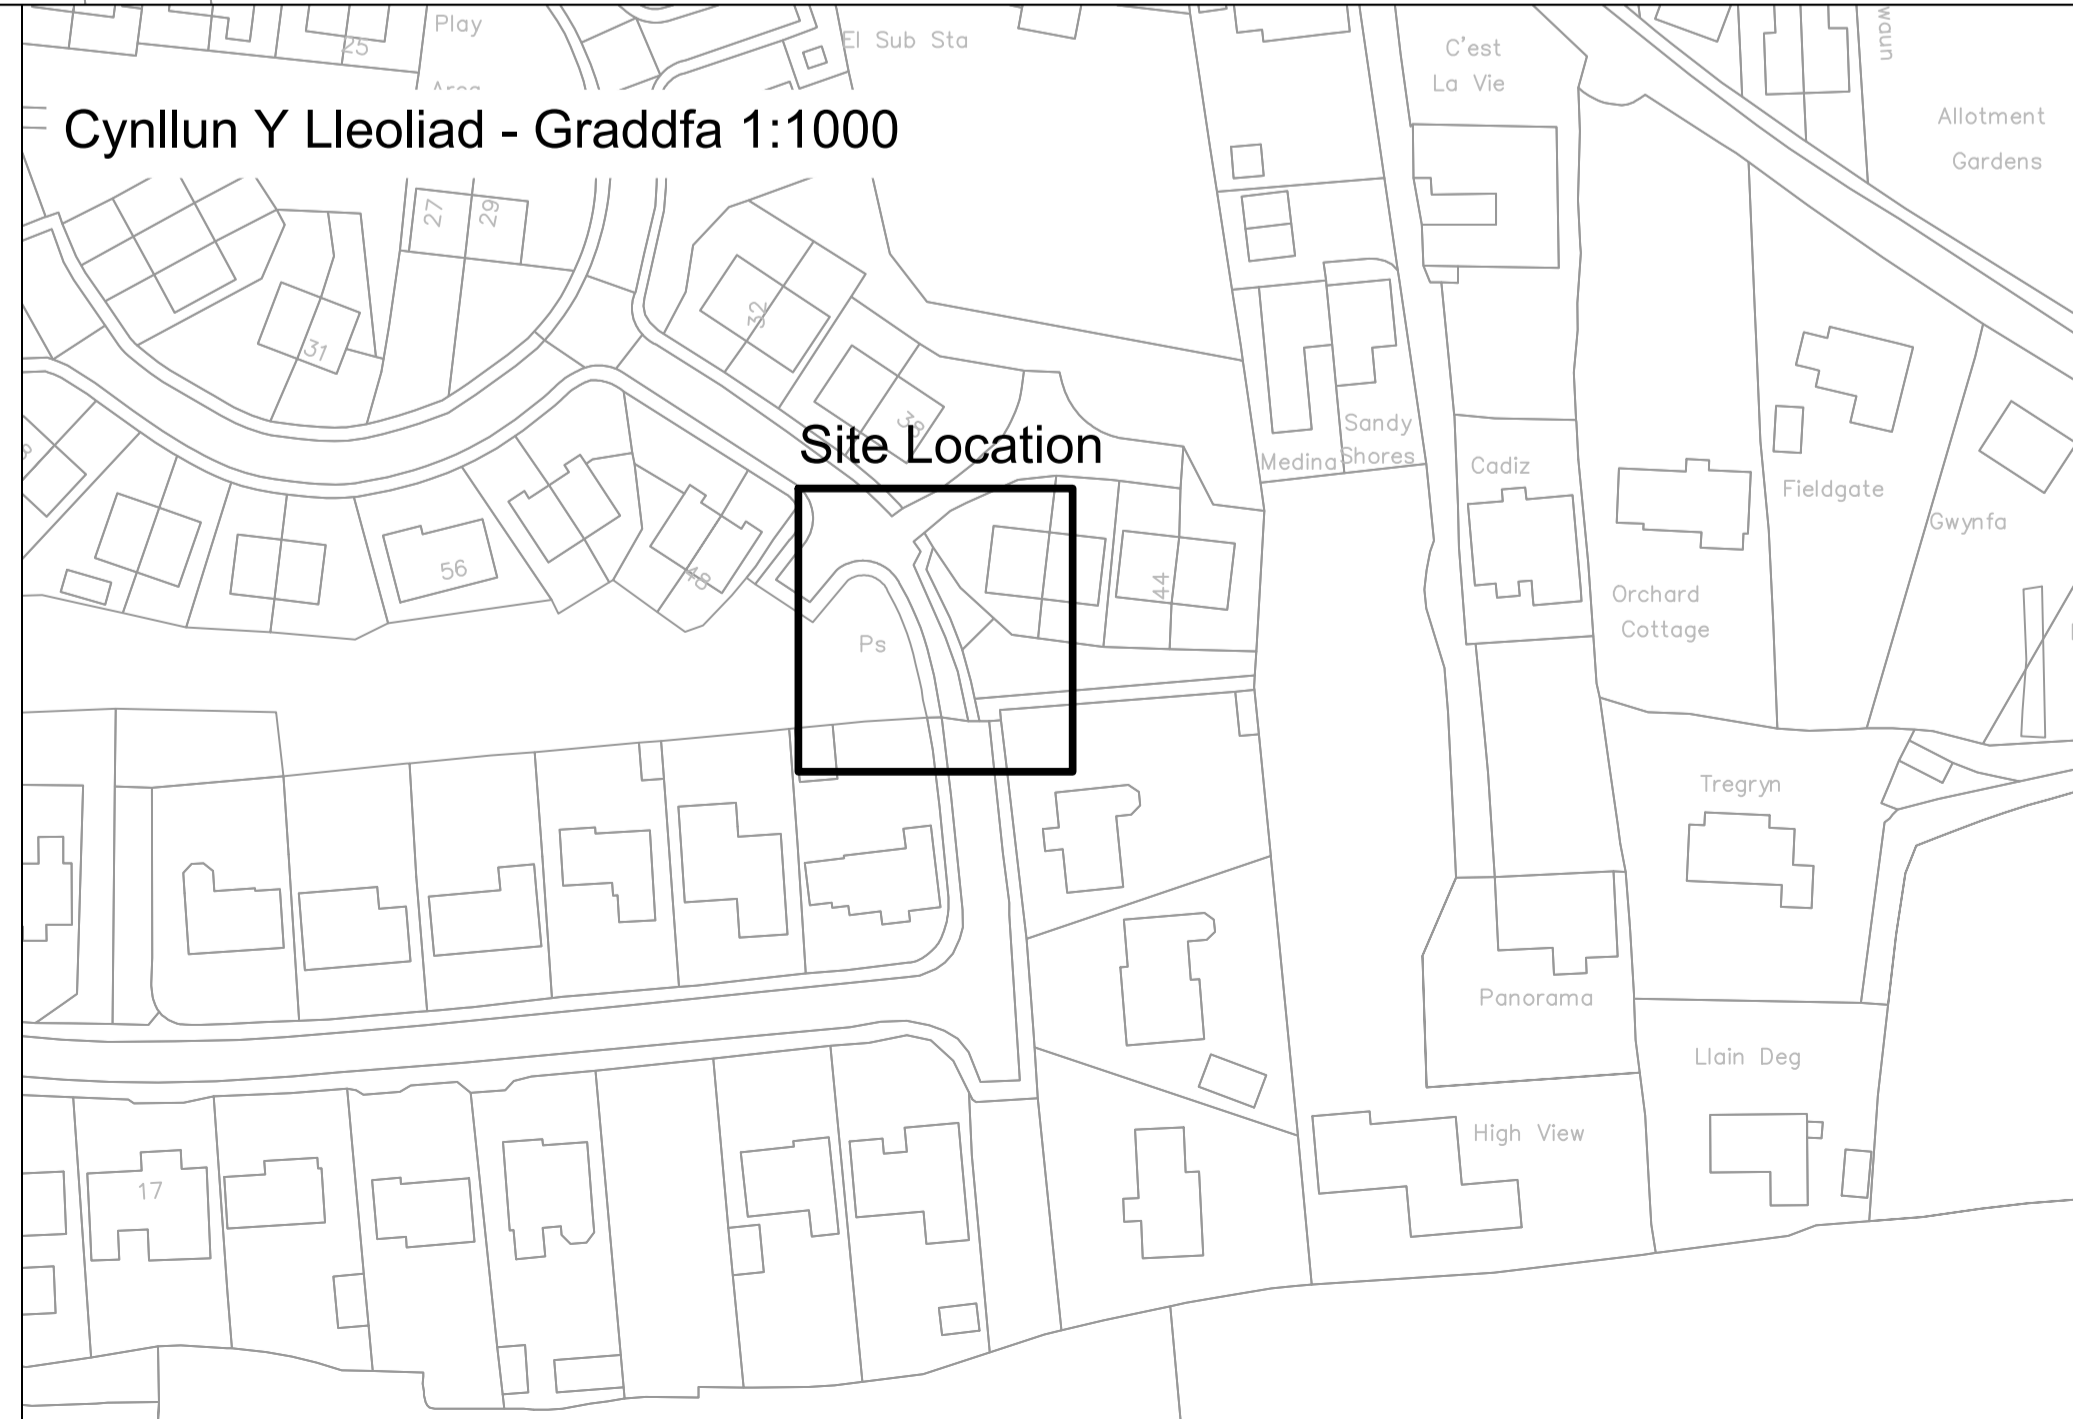

EXTRACT FROM ORDNANCE SURVEY SM9636

© Ordnance Survey & Geomatics Centre 2014. Ordnance Survey 100000000. Ordnance Survey is a registered trademark of Ordnance Survey. 

REV	DESCRIPTION	BY	DATE

PEMBROKESHIRE COUNTY COUNCIL  
CYNGOR SIR PENFRO

Cyngor Sir Penfro, Neudd y Sir, HWLFFORDD, Sir Benfro. SA61 1TP  
Pembrokeshire County Council, County Hall, HAVERFORDWEST, Pembrokeshire. SA61 1TP

Ffôn: 01437 764551  
Tel: 01437 764551  
www.pembrokeshire.gov.uk

PROJECT TITLE  
BLAENORIAETH BYSIAU  
PENWALLIS

DRAWING TITLE  
HEOL CARADOG OPSIWN 1  
SYSTEM UNFFORDD

SCALE	AS SHOWN @ A1	DRAWN BY	DATE
			09/24

PROJECT PHASE	DRAWING No.
FEASIBILITY	CA18037 F201